



BENCH



TABLE




BICYCLE PARKING POST



TRASH RECEPTACLE - TYPE A



TRASH RECEPTACLE - TYPE B

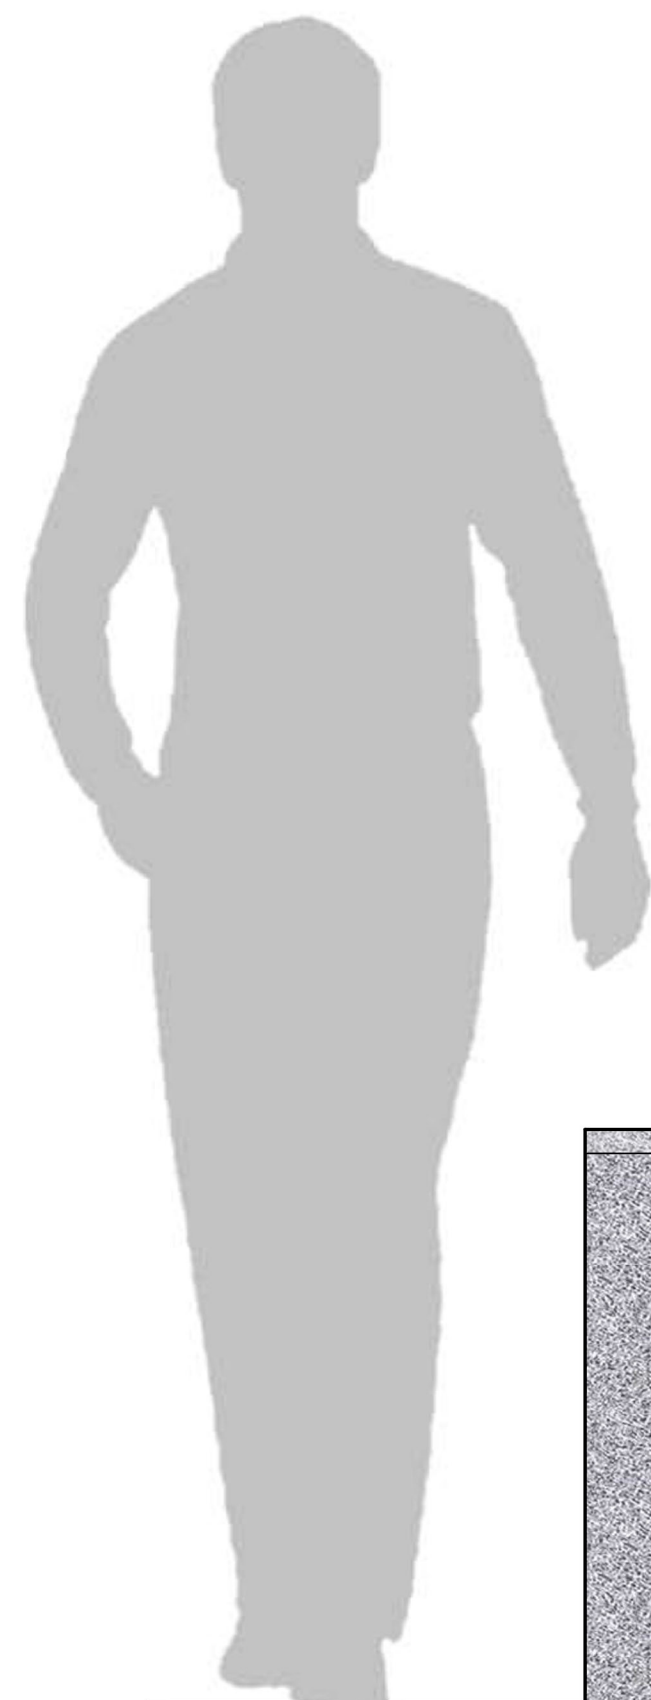

ENGRAVED GRANITE WALL

SCALE: 1 1/2" = 1' - 0"

IMAGES OF PROPOSED SITE AMENITIES

MOUNT AUBURN STREET - WATERTOWN, MA