
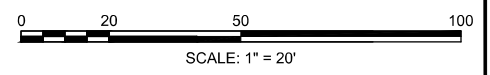


STATE	FED. AID PROJ. NO.	SHEET NO.	TOTAL SHEETS
MA	STP/CMQ/HSI-0036(017)	230	391
PROJECT FILE NO. 607777			

LANDSCAPING PLAN
SHEET 1 OF 18

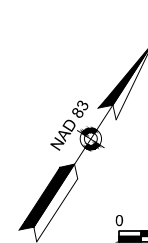

LEGEND


- BENCH
- TABLE
- TRASH RECEPTACLE TYPE A
- TRASH RECEPTACLE TYPE B
- BICYCLE PARKING POST
- EXISTING SMALL TREE WITH TREE PROTECTION (< 4" CAL.)
- EXISTING LARGE TREE WITH TREE PROTECTION
- PROPOSED DECIDUOUS SHADE TREE
- PROPOSED ORNAMENTAL TREE
- PROPOSED EVERGREEN TREE
- PROPOSED SHRUBS
- PROPOSED PERENNIALS, ORNAMENTAL GRASSES, & GROUNDCOVERS
- LAWN

SHEET 1 PLANT LIST

SYM	QTY	BOTANICAL NAME	COMMON NAME	SIZE	ROOT	COMMENTS
DECIDUOUS SHADE TREES						
AR	2	Acer rubrum 'October Glory'	October Glory Red Maple	2.5-3" cal.	B&B	
GT	2	Gleditsia triacanthos v. inermis 'Skyline'	Skyline Honeylocust	2.5-3" cal.	B&B	
QA	2	Quercus alba	White Oak	2.5-3" cal.	B&B	





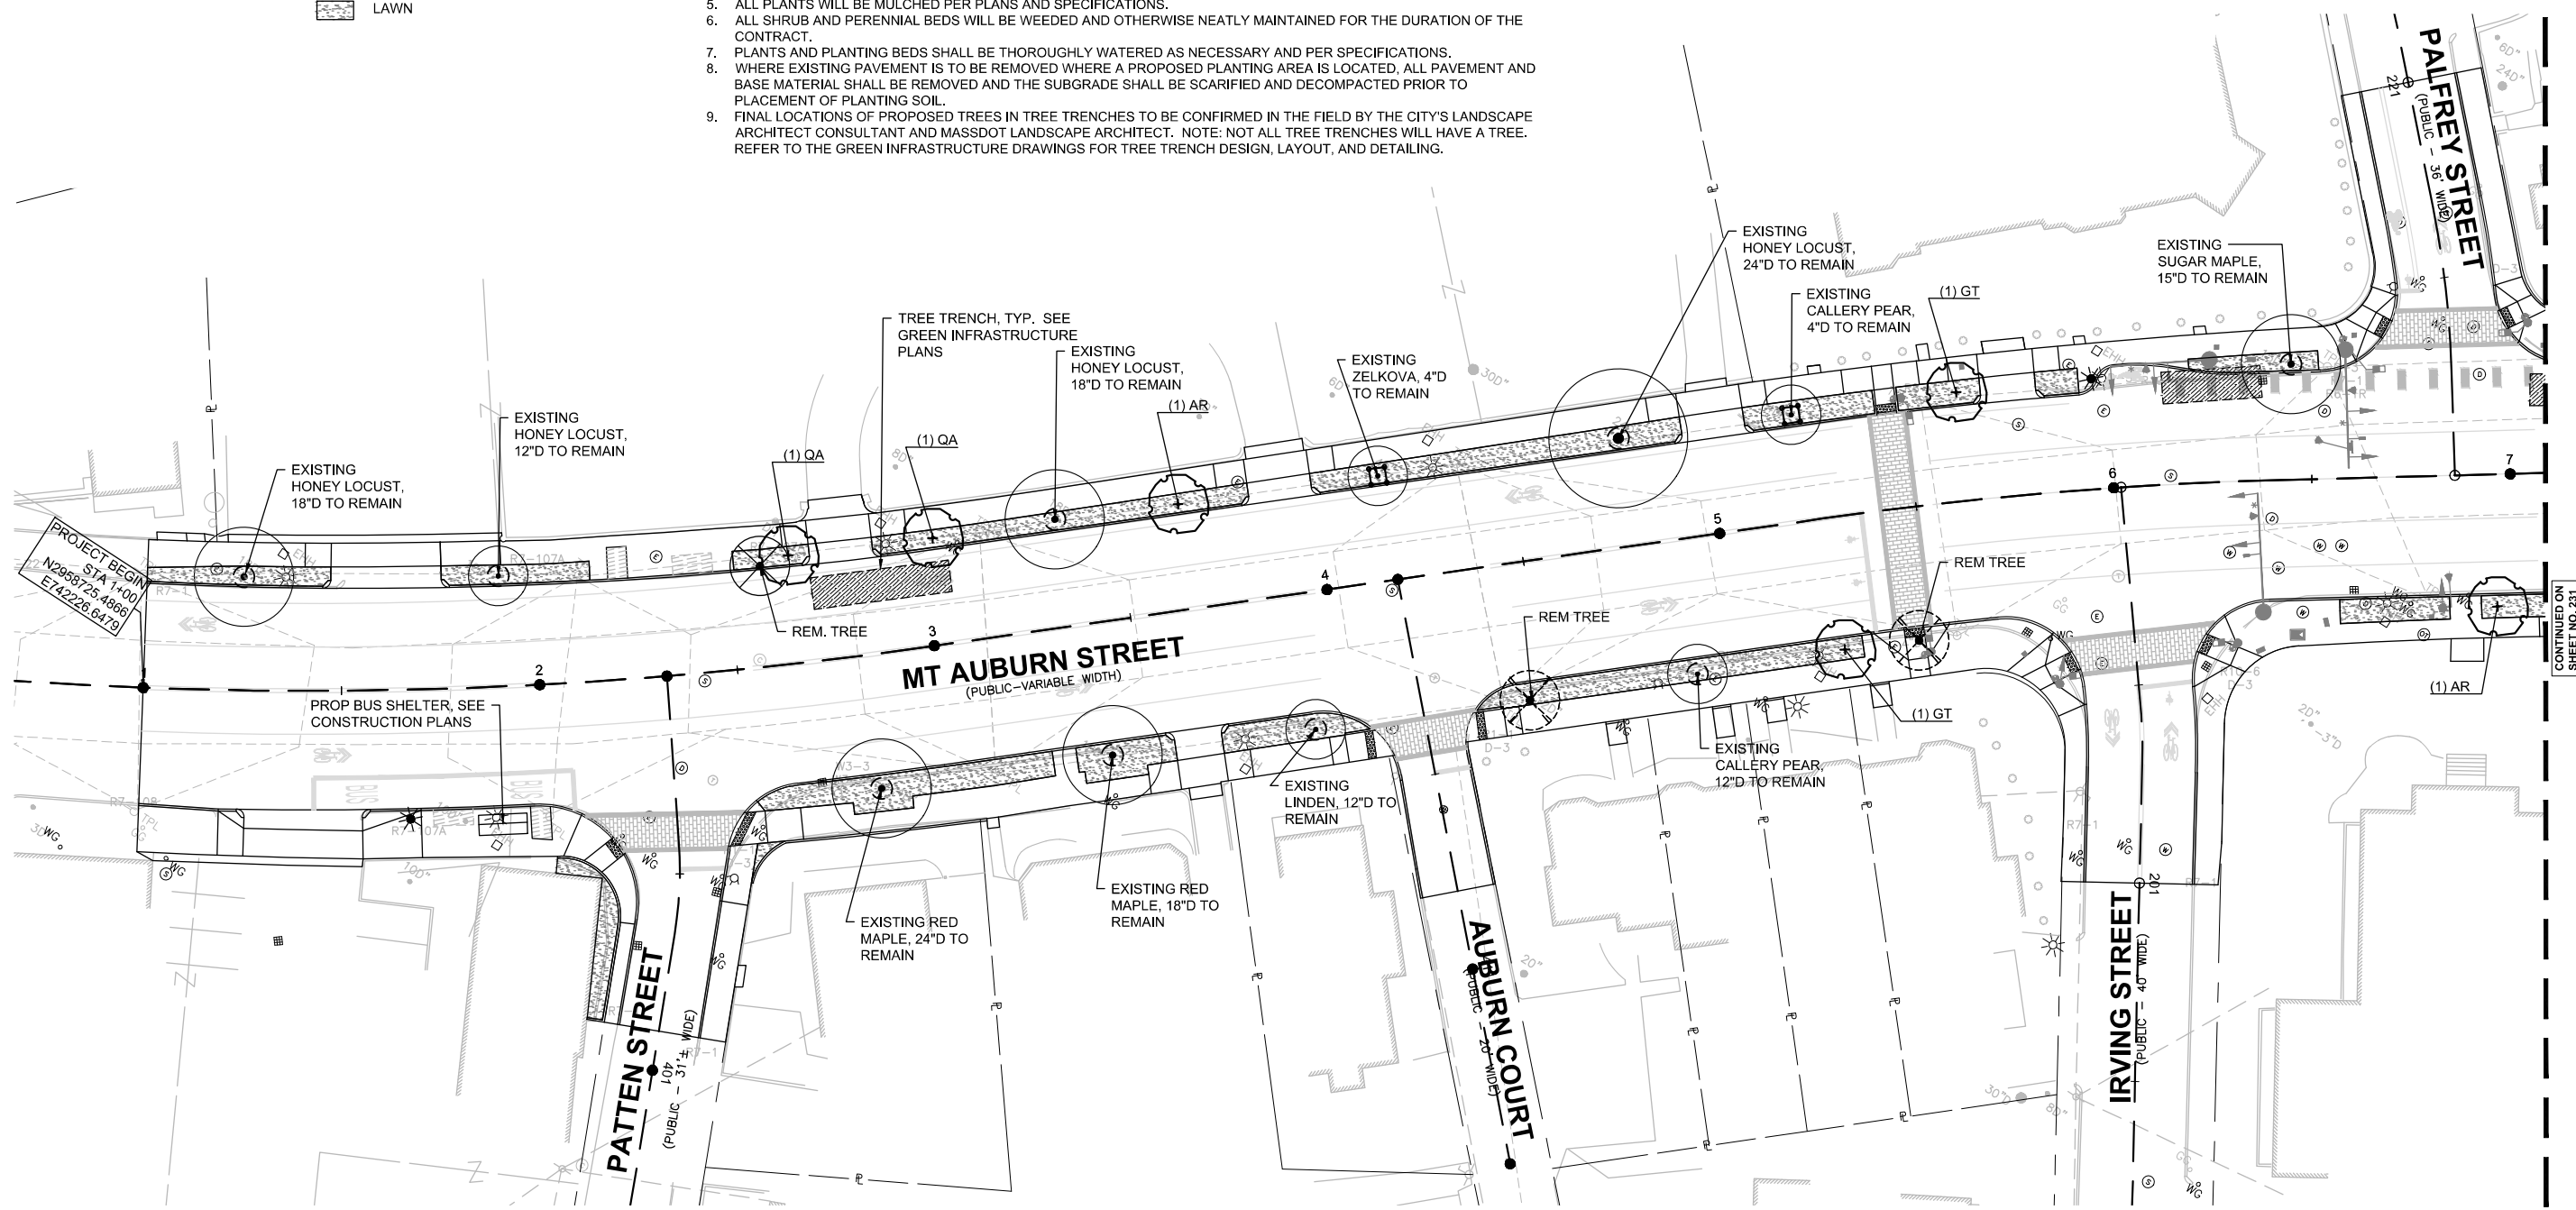








PLANTING NOTES

1. CONTRACTOR SHALL HAVE ALL SUBSURFACE UTILITIES MARKED PRIOR TO THE START OF WORK.
2. PLANT LOCATIONS ARE APPROXIMATE. ALL PROPOSED TREE LOCATIONS SHALL BE STAKED OR LAID OUT IN THEIR APPROXIMATE LOCATION BY THE CONTRACTOR. THE CONTRACTOR SHALL ADJUST THE LOCATIONS AS REQUESTED BY THE CITY'S LANDSCAPE ARCHITECT CONSULTANT TO ACCOUNT FOR SUBSURFACE UTILITIES AND OTHER FIELD CONDITIONS. PRIOR TO PLANTING, LOCATION OF ALL PLANT MATERIAL WILL BE APPROVED BY THE RESIDENT ENGINEER AND THE CITY'S LANDSCAPE ARCHITECT CONSULTANT AND MASSDOT LANDSCAPE ARCHITECT.
3. ALL PLANT MATERIAL WILL HAVE TAGS INDICATING COMMON NAME, BOTANICAL NAME, CULTIVAR, & SIZE.
4. IMMEDIATELY AFTER ACCEPTANCE OF PLANTING, TAGS AND RIBBONS SHALL BE REMOVED.
5. ALL PLANTS WILL BE MULCHED PER PLANS AND SPECIFICATIONS.
6. ALL SHRUB AND PERENNIAL BEDS WILL BE WEEDED AND OTHERWISE NEATLY MAINTAINED FOR THE DURATION OF THE CONTRACT.
7. PLANTS AND PLANTING BEDS SHALL BE THOROUGHLY WATERED AS NECESSARY AND PER SPECIFICATIONS.
8. WHERE EXISTING PAVEMENT IS TO BE REMOVED WHERE A PROPOSED PLANTING AREA IS LOCATED, ALL PAVEMENT AND BASE MATERIAL SHALL BE REMOVED AND THE SUBGRADE SHALL BE SCARIFIED AND DECOMPACTED PRIOR TO PLACEMENT OF PLANTING SOIL.
9. FINAL LOCATIONS OF PROPOSED TREES IN TREE TRENCHES TO BE CONFIRMED IN THE FIELD BY THE CITY'S LANDSCAPE ARCHITECT CONSULTANT AND MASSDOT LANDSCAPE ARCHITECT. NOTE: NOT ALL TREE TRENCHES WILL HAVE A TREE. REFER TO THE GREEN INFRASTRUCTURE DRAWINGS FOR TREE TRENCH DESIGN, LAYOUT, AND DETAILING.



CONTINUED ON SHEET NO. 231

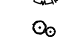LEGEND

-  BENCH
-  TABLE
-  TRASH RECEPTACLE TYPE A
-  TRASH RECEPTACLE TYPE B
-  BICYCLE PARKING POST
-  EXISTING SMALL TREE WITH TREE PROTECTION (< 4" CAL.)
-  EXISTING LARGE TREE WITH TREE PROTECTION
-  PROPOSED DECIDUOUS SHADE TREE
-  PROPOSED ORNAMENTAL TREE
-  PROPOSED EVERGREEN TREE
-  PROPOSED SHRUBS
-  PROPOSED PERENNIALS, ORNAMENTAL GRASSES, & GROUNDCOVERS
-  LAWN

SHEET 2 PLANT LIST

SYM	QTY	BOTANICAL NAME	COMMON NAME	SIZE	ROOT	COMMENTS
DECIDUOUS SHADE TREES						
AR	1	<i>Acer rubrum</i> 'October Glory'	October Glory Red Maple	2.5-3" cal.	B&B	
GB	3	<i>Ginkgo biloba</i> 'Princeton Sentry'	Princeton Sentry Maidenhair Tree	2.5-3" cal.	B&B	
QP	2	<i>Quercus palustris</i>	Pin Oak	2.5-3" cal.	B&B	
ORNAMENTAL TREES						
AL	1	<i>Amelanchier laevis</i> 'Snowcloud'	Snowcloud Serviceberry	2.5-3" cal.	B&B	Single Stem
BN	2	<i>Betula nigra</i> 'Heritage'	Heritage River Birch	2.5-3" cal.	B&B	Single Stem
SR	3	<i>Syringa reticulata</i> 'Ivory Silk'	Ivory Silk Japanese Tree Lilac	2.5-3" cal.	B&B	Single Stem
SHRUBS						
RA	56	<i>Rhus aromatica</i> 'Gro-Low'	Gro-Low Fragrant Sumac	2 gal.	CONT.	30" O.C. Spacing
PERENNIALS, ORNAMENTAL GRASSES & GROUNDCOVERS						
VM	228	<i>Vinca minor</i> 'Bowles'	Bowles Periwinkle	4" pot	CONT.	12" O.C. Spacing



NOTES:

1. FOR PLANTING NOTES, REFER TO SHEET 230.
2. FOR MASTER PLANT LIST, REFER TO SHEET 256.
3. FOR LANDSCAPING DETAILS, REFER TO SHEETS 254-256.

**WATERTOWN
ROUTE 16 (MOUNT AUBURN STREET)**

STATE	FED. AID PROJ. NO.	SHEET NO.	TOTAL SHEETS
MA	STP/CMQ/HSI-0036(017)	231	391
PROJECT FILE NO. 607777			



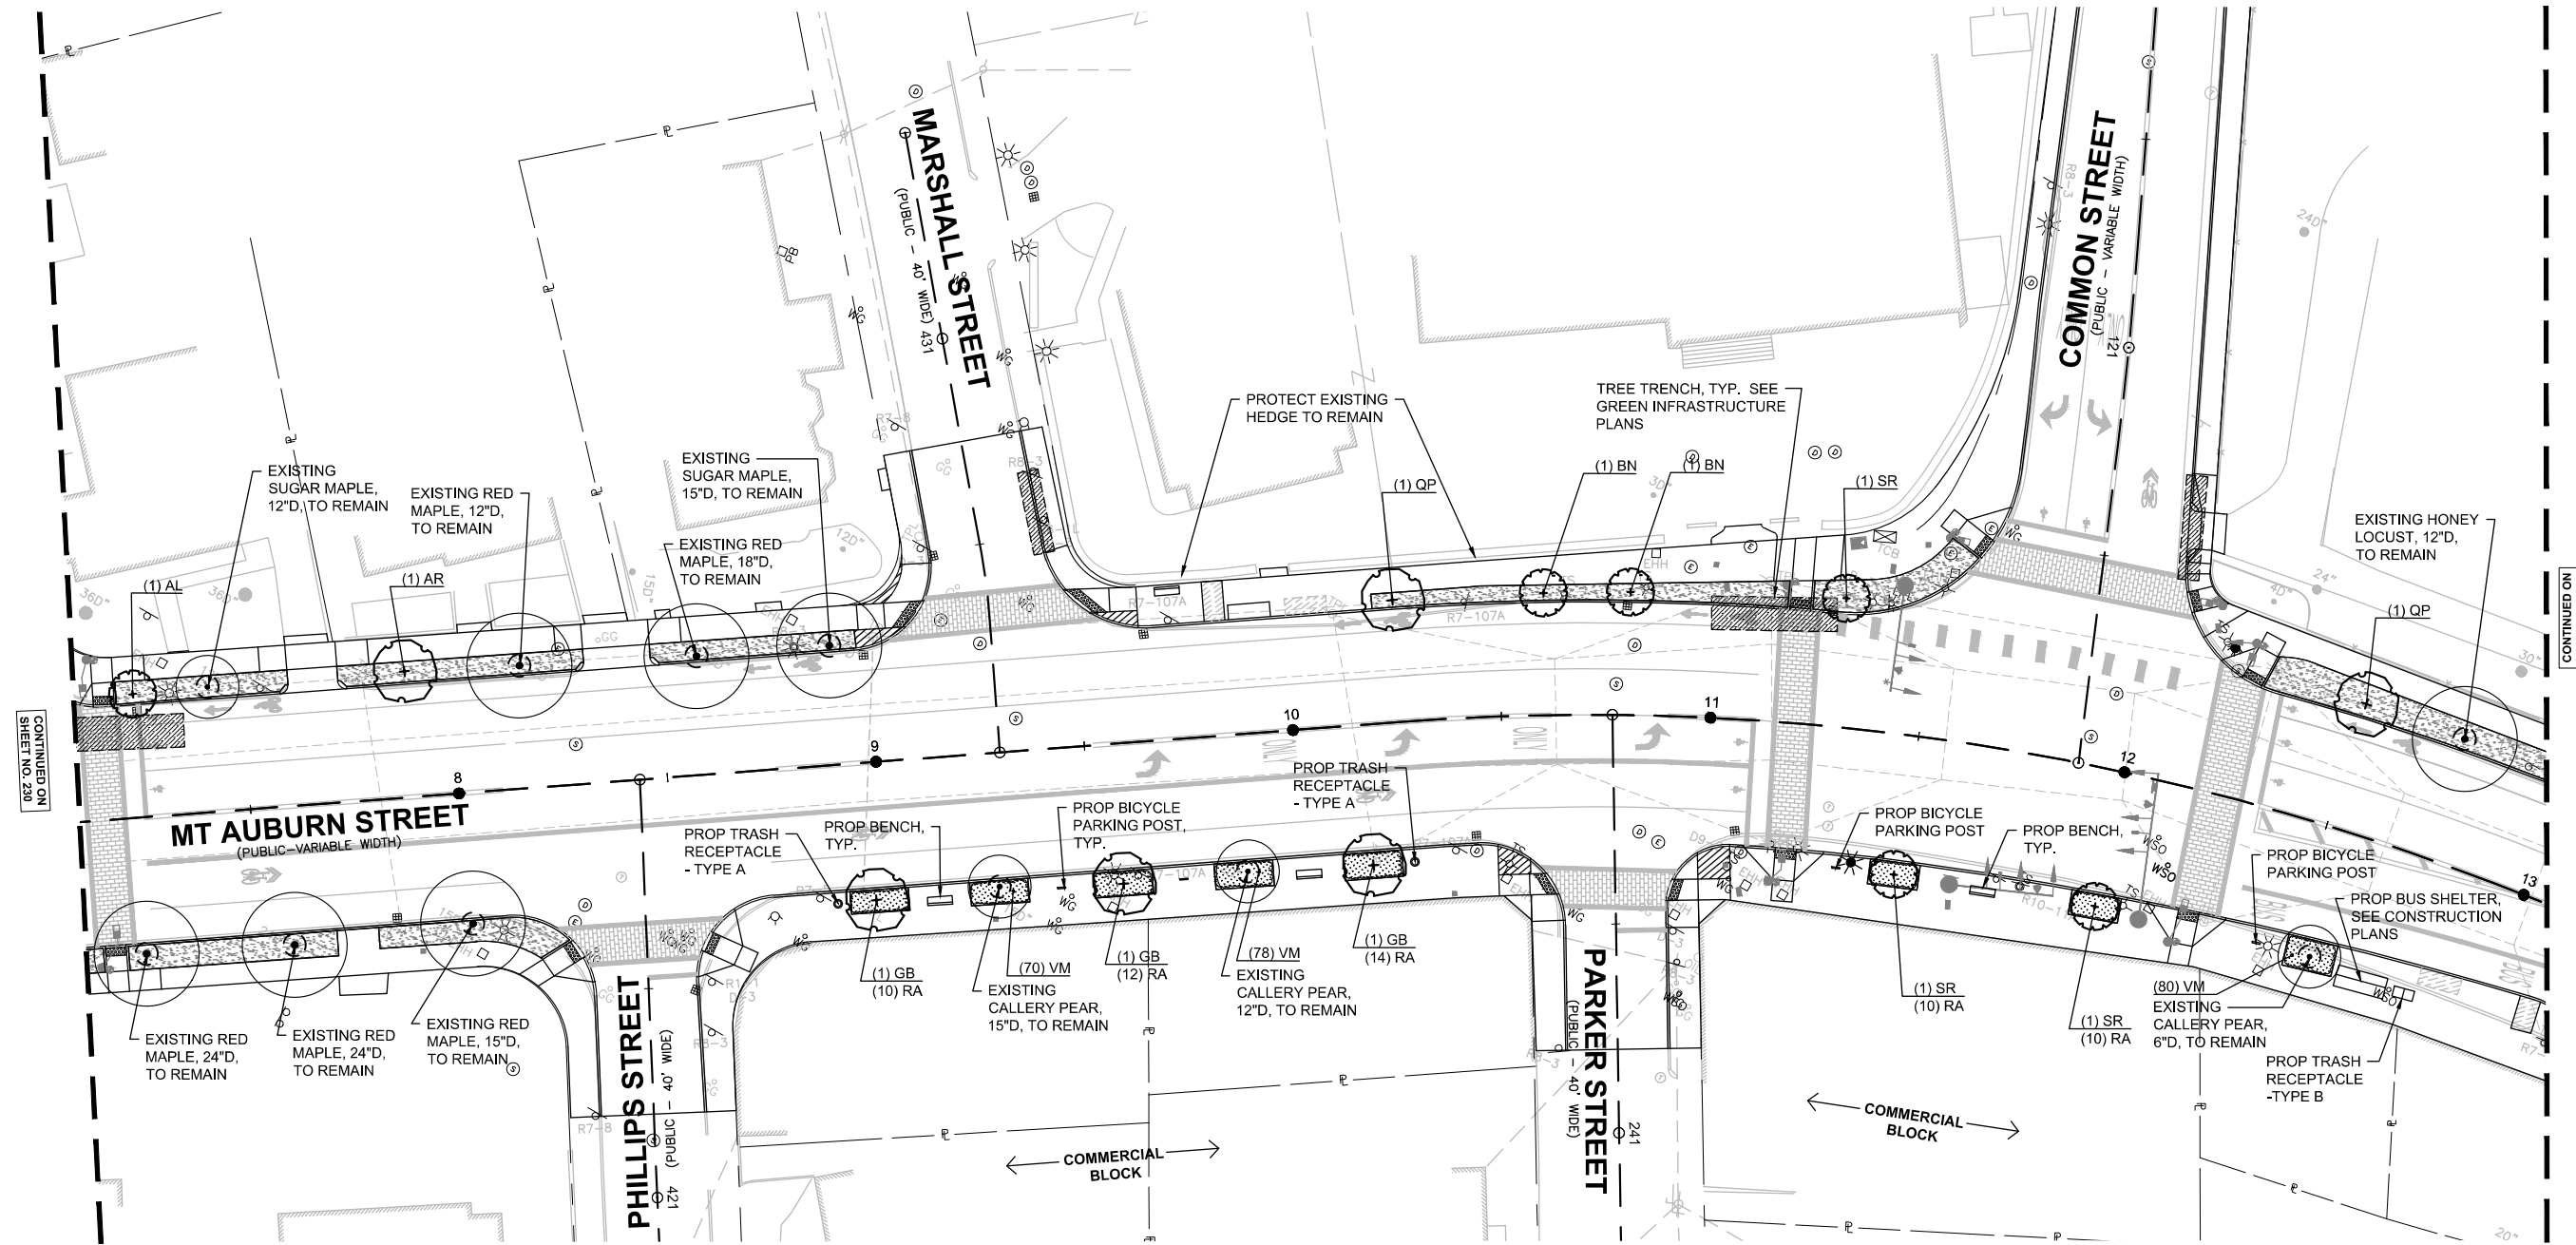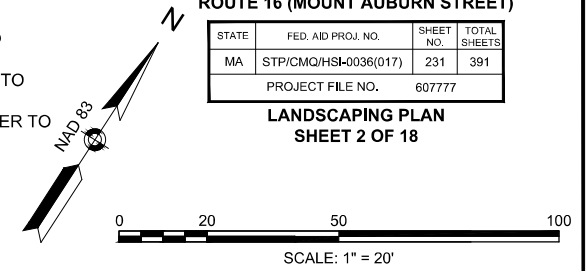




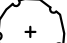





**LANDSCAPING PLAN
SHEET 2 OF 18**



CONTINUED ON SHEET NO. 230

CONTINUED ON SHEET NO. 232

LEGEND

-  BENCH
-  TABLE
-  TRASH RECEPTACLE TYPE A
-  TRASH RECEPTACLE TYPE B
-  BICYCLE PARKING POST
-  EXISTING SMALL TREE WITH TREE PROTECTION (< 4" CAL.)
-  EXISTING LARGE TREE WITH TREE PROTECTION
-  PROPOSED DECIDUOUS SHADE TREE
-  PROPOSED ORNAMENTAL TREE
-  PROPOSED EVERGREEN TREE
-  PROPOSED SHRUBS
-  PROPOSED PERENNIALS, ORNAMENTAL GRASSES, & GROUNDCOVERS
-  LAWN

SHEET 3 PLANT LIST

SYM	QTY	BOTANICAL NAME	COMMON NAME	SIZE	ROOT	COMMENTS
DECIDUOUS SHADE TREES						
LT	4	Liriodendron tulipifera 'Emerald City'	Emerald City Tulip Tree	2.5-3" cal.	B&B	
PA	1	Platanus x acerifolia 'Exclamation'	Exclamation London Planetree	2.5-3" cal.	B&B	
QP	3	Quercus palustris	Pin Oak	2.5-3" cal.	B&B	
ZS	2	Zelkova serrata 'Green Vase'	Green Vase Zelkova	2.5-3" cal.	B&B	
ORNAMENTAL TREES						
AL	2	Amelanchier laevis 'Snowcloud'	Snowcloud Serviceberry	2.5-3" cal.	B&B	Single Stem
BN	4	Betula nigra 'Heritage'	Heritage River Birch	2.5-3" cal.	B&B	Single Stem
PS	1	Prunus serrulata 'Kwanzan'	Kwanzan Japanese Cherry	2.5-3" cal.	B&B	
PC	3	Prunus virginiana 'Canada Red Select'	Canada Red Select Chokecherry	2.5-3" cal.	B&B	
SHRUBS						
RA	8	Rhus aromatica 'Gro-Low'	Gro-Low Fragrant Sumac	2 gal.	CONT.	30" O.C.Spacing



NOTES:

1. FOR PLANTING NOTES, REFER TO SHEET 230.
2. FOR MASTER PLANT LIST, REFER TO SHEET 256.
3. FOR LANDSCAPING DETAILS, REFER TO SHEETS 254-256.

**WATERTOWN
ROUTE 16 (MOUNT AUBURN STREET)**

STATE	FED. AID PROJ. NO.	SHEET NO.	TOTAL SHEETS
MA	STP/CMQ/HSI-0036(017)	232	391
PROJECT FILE NO. 607777		607777	

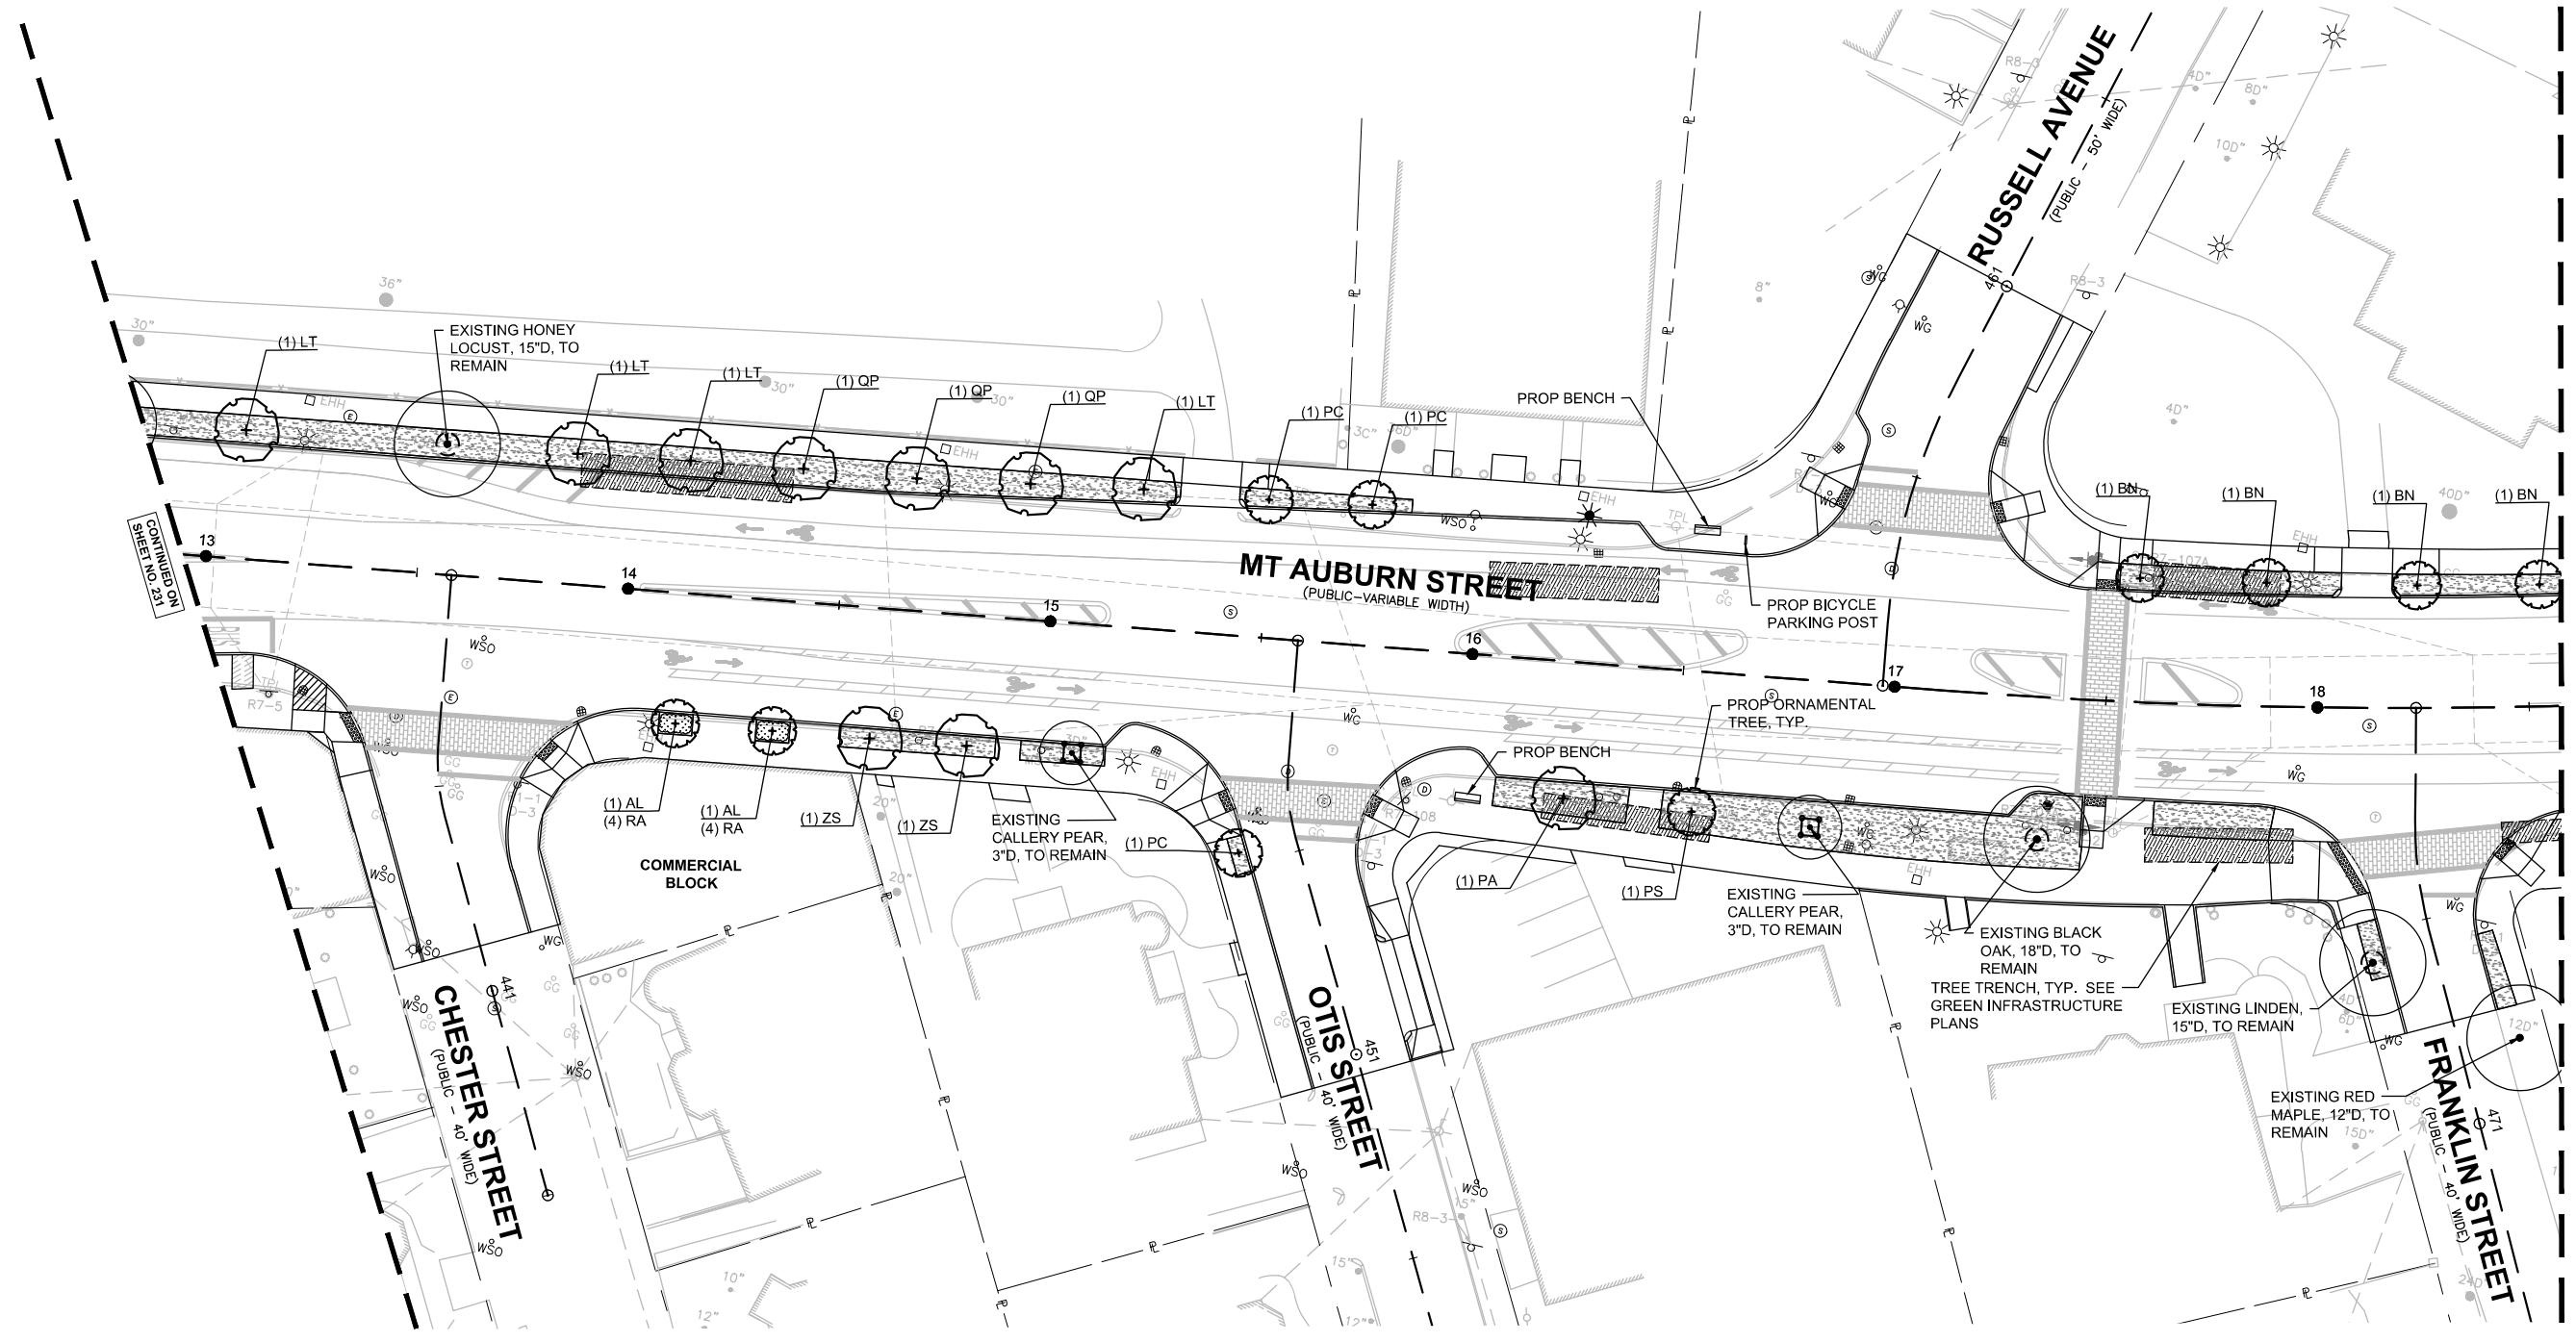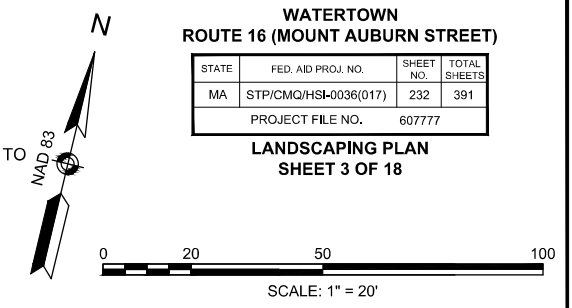


 









**LANDSCAPING PLAN
SHEET 3 OF 18**



CONTINUED ON SHEET NO. 231

CONTINUED ON SHEET NO. 233

LEGEND

-  BENCH
-  TABLE
-  TRASH RECEPTACLE TYPE A
-  TRASH RECEPTACLE TYPE B
-  BICYCLE PARKING POST
-  EXISTING SMALL TREE WITH TREE PROTECTION (< 4" CAL.)
-  EXISTING LARGE TREE WITH TREE PROTECTION
-  PROPOSED DECIDUOUS SHADE TREE
-  PROPOSED ORNAMENTAL TREE
-  PROPOSED EVERGREEN TREE
-  PROPOSED SHRUBS
-  PROPOSED PERENNIALS, ORNAMENTAL GRASSES, & GROUNDCOVERS
-  LAWN

SHEET 4 PLANT LIST

SYM	QTY	BOTANICAL NAME	COMMON NAME	SIZE	ROOT	COMMENTS
DECIDUOUS SHADE TREES						
PA	2	Platanus x acerifolia 'Exclamation'	Exclamation London Planetree	2.5-3" cal.	B&B	
QP	1	Quercus palustris	Pin Oak	2.5-3" cal.	B&B	
ORNAMENTAL TREES						
AL	1	Amelanchier laevis 'Snowcloud'	Snowcloud Serviceberry	2.5-3" cal.	B&B	Single Stem
BN	1	Betula nigra 'Heritage'	Heritage River Birch	2.5-3" cal.	B&B	Single Stem
MA	1	Malus 'Adirondack'	Adirondack Crabapple	2.5-3" cal.	B&B	
PS	2	Prunus serrulata 'Kwanzan'	Kwanzan Japanese Cherry	2.5-3" cal.	B&B	



NOTES:

1. FOR PLANTING NOTES, REFER TO SHEET 230.
2. FOR MASTER PLANT LIST, REFER TO SHEET 256.
3. FOR LANDSCAPING DETAILS, REFER TO SHEETS 254-256.

**WATERTOWN
ROUTE 16 (MOUNT AUBURN STREET)**

STATE	FED. AID PROJ. NO.	SHEET NO.	TOTAL SHEETS
MA	STP/CMQ/HSI-0036(017)	233	391
PROJECT FILE NO. 607777		607777	




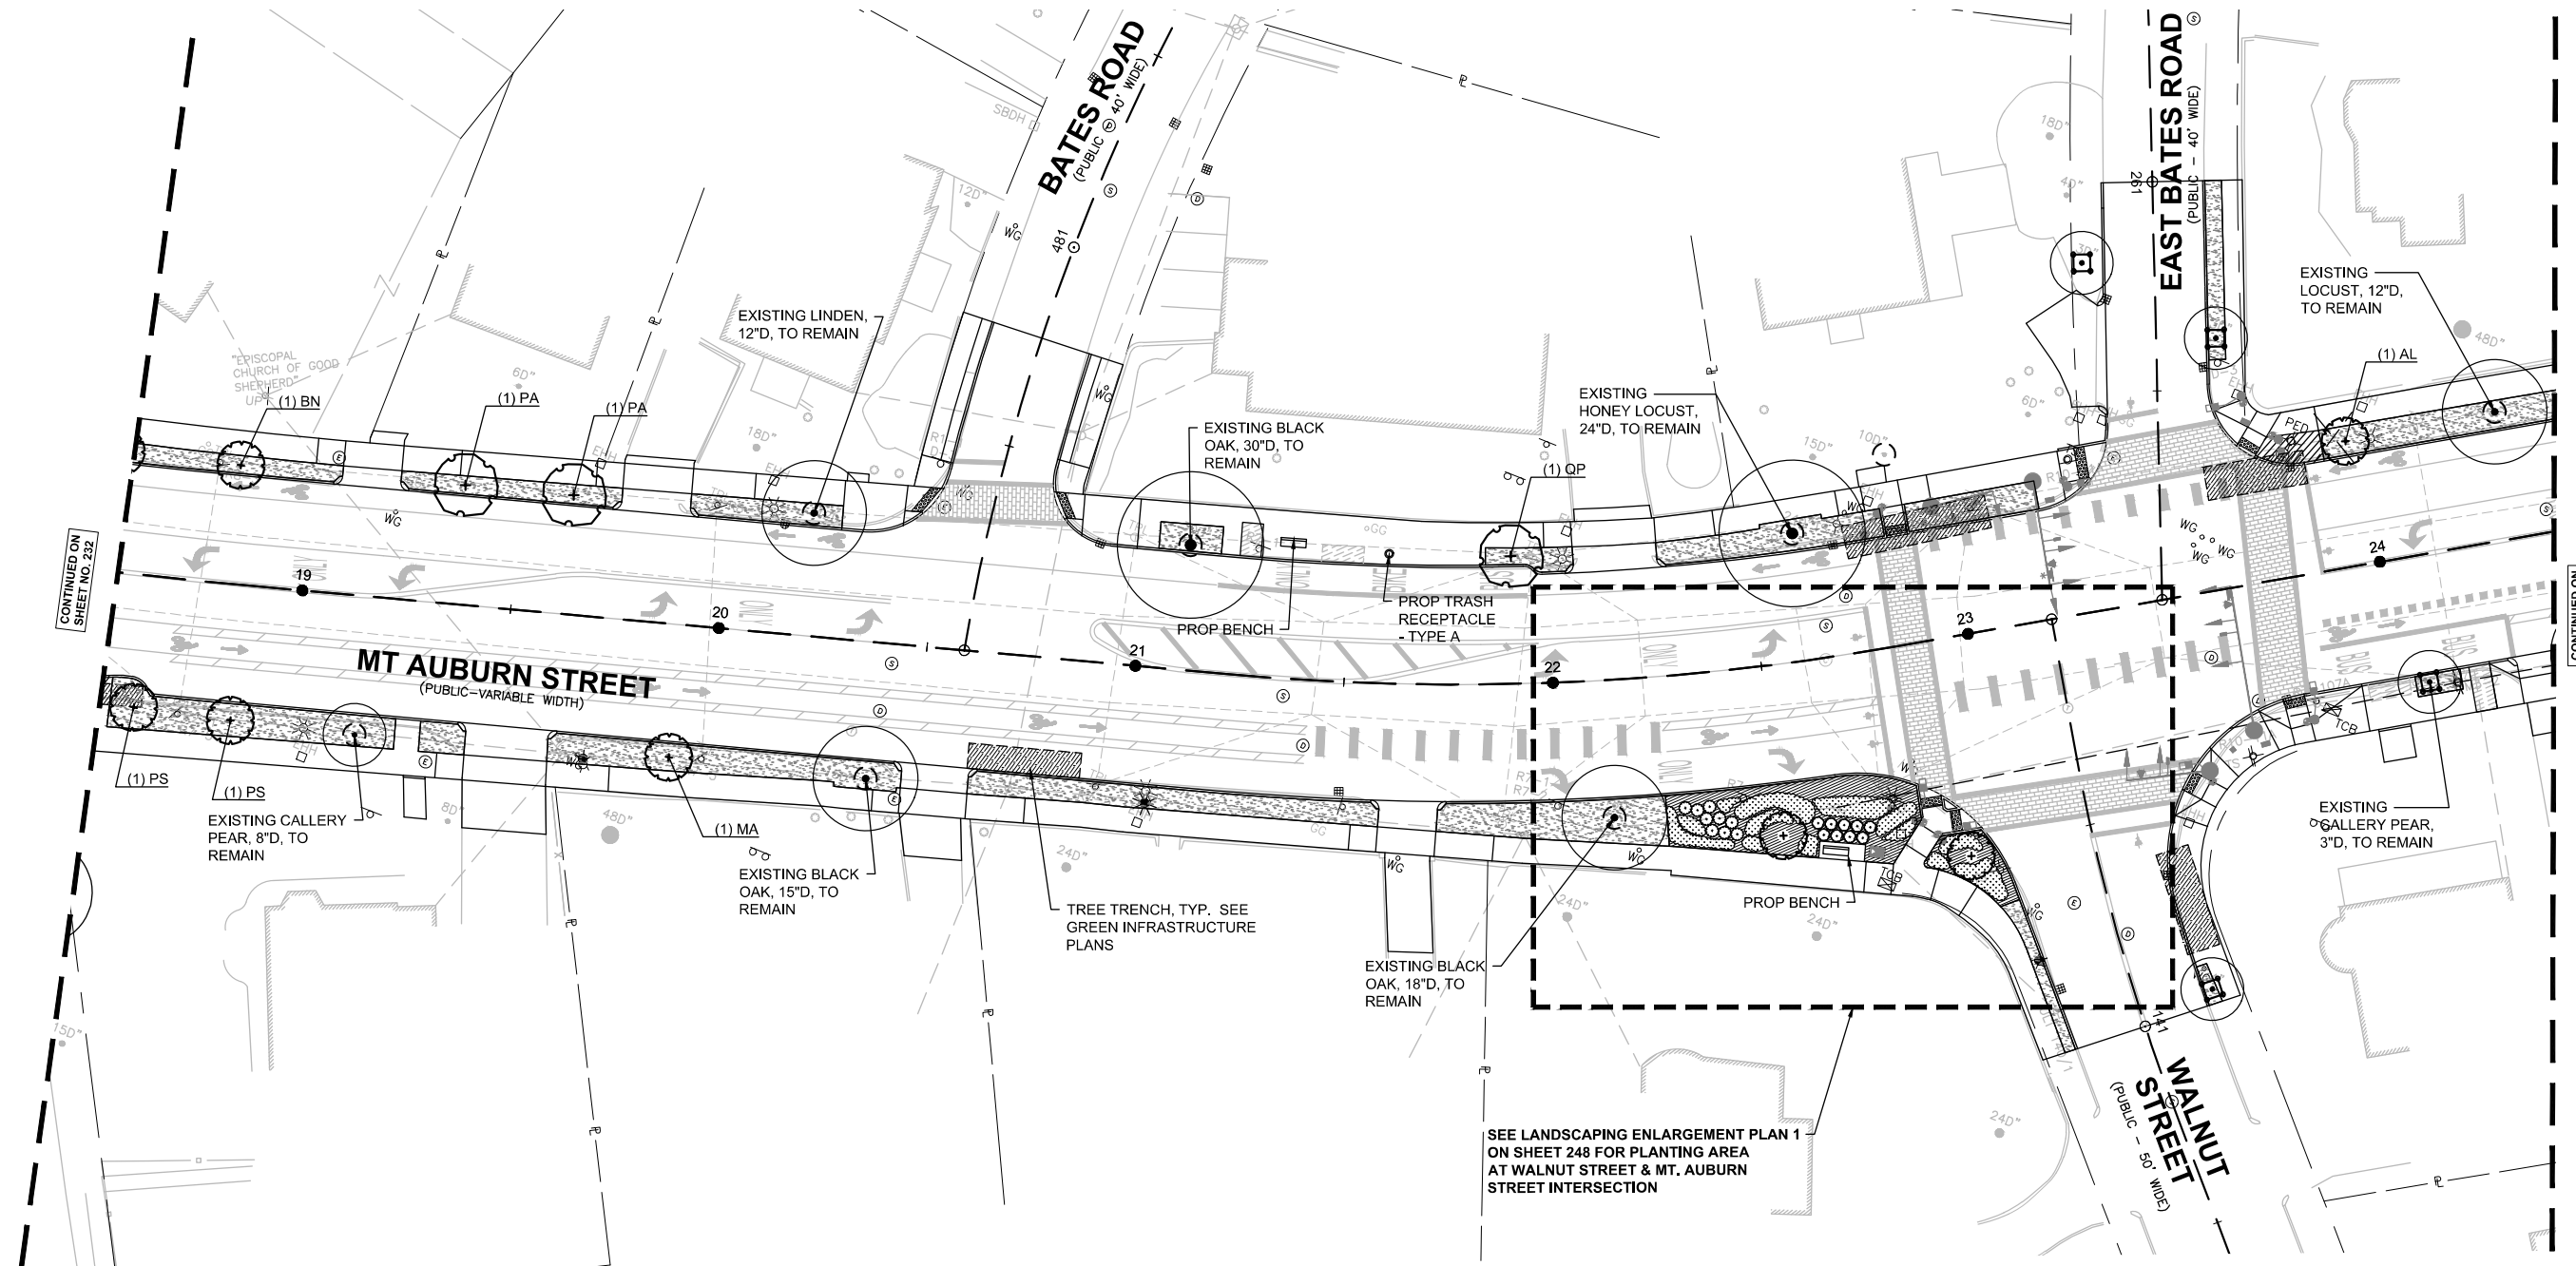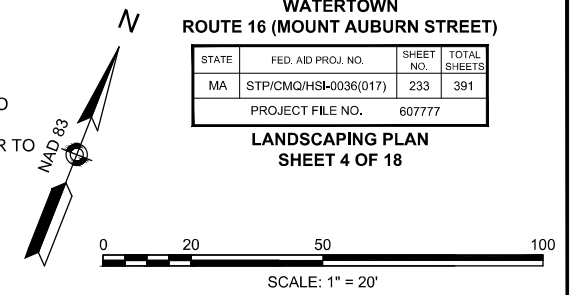








**LANDSCAPING PLAN
SHEET 4 OF 18**

 

 CONTINUED ON SHEET NO. 232

CONTINUED ON SHEET NO. 234

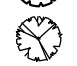LEGEND

 -  BENCH
-  TABLE
-  TRASH RECEPTACLE TYPE A
-  TRASH RECEPTACLE TYPE B
-  BICYCLE PARKING POST
-  EXISTING SMALL TREE WITH TREE PROTECTION (< 4" CAL.)
-  EXISTING LARGE TREE WITH TREE PROTECTION
-  PROPOSED DECIDUOUS SHADE TREE
-  PROPOSED ORNAMENTAL TREE
-  PROPOSED EVERGREEN TREE
-  PROPOSED SHRUBS
-  PROPOSED PERENNIALS, ORNAMENTAL GRASSES, & GROUNDCOVERS
-  LAWN

SHEET 5 PLANT LIST

SYM	QTY	BOTANICAL NAME	COMMON NAME	SIZE	ROOT	COMMENTS
DECIDUOUS SHADE TREES						
QP	1	<i>Quercus palustris</i>	Pin Oak	2.5-3" cal.	B&B	
ZS	2	<i>Zelkova serrata</i> 'Green Vase'	Green Vase Zelkova	2.5-3" cal.	B&B	
ORNAMENTAL TREES						
AL	2	<i>Amelanchier laevis</i> 'Snowcloud'	Snowcloud Serviceberry	2.5-3" cal.	B&B	Single Stem
CC	5	<i>Cercis canadensis</i>	Eastern Redbud	2.5-3" cal.	B&B	Single Stem
CA	2	<i>Cornus</i> 'Aurora'	Aurora Dogwood	2.5-3" cal.	B&B	
PC	1	<i>Prunus virginiana</i> 'Canada Red Select'	Canada Red Select Chokecherry	2.5-3" cal.	B&B	
SR	2	<i>Syringa reticulata</i> 'Ivory Silk'	Ivory Silk Japanese Tree Lilac	2.5-3" cal.	B&B	Single Stem



NOTES:

1. FOR PLANTING NOTES, REFER TO SHEET 230.
2. FOR MASTER PLANT LIST, REFER TO SHEET 256.
3. FOR LANDSCAPING DETAILS, REFER TO SHEETS 254-256.

**WATERTOWN
ROUTE 16 (MOUNT AUBURN STREET)**

STATE	FED. AID PROJ. NO.	SHEET NO.	TOTAL SHEETS
MA	STP/CMQ/HSI-0036(017)	234	391
PROJECT FILE NO.		607777	



 
 


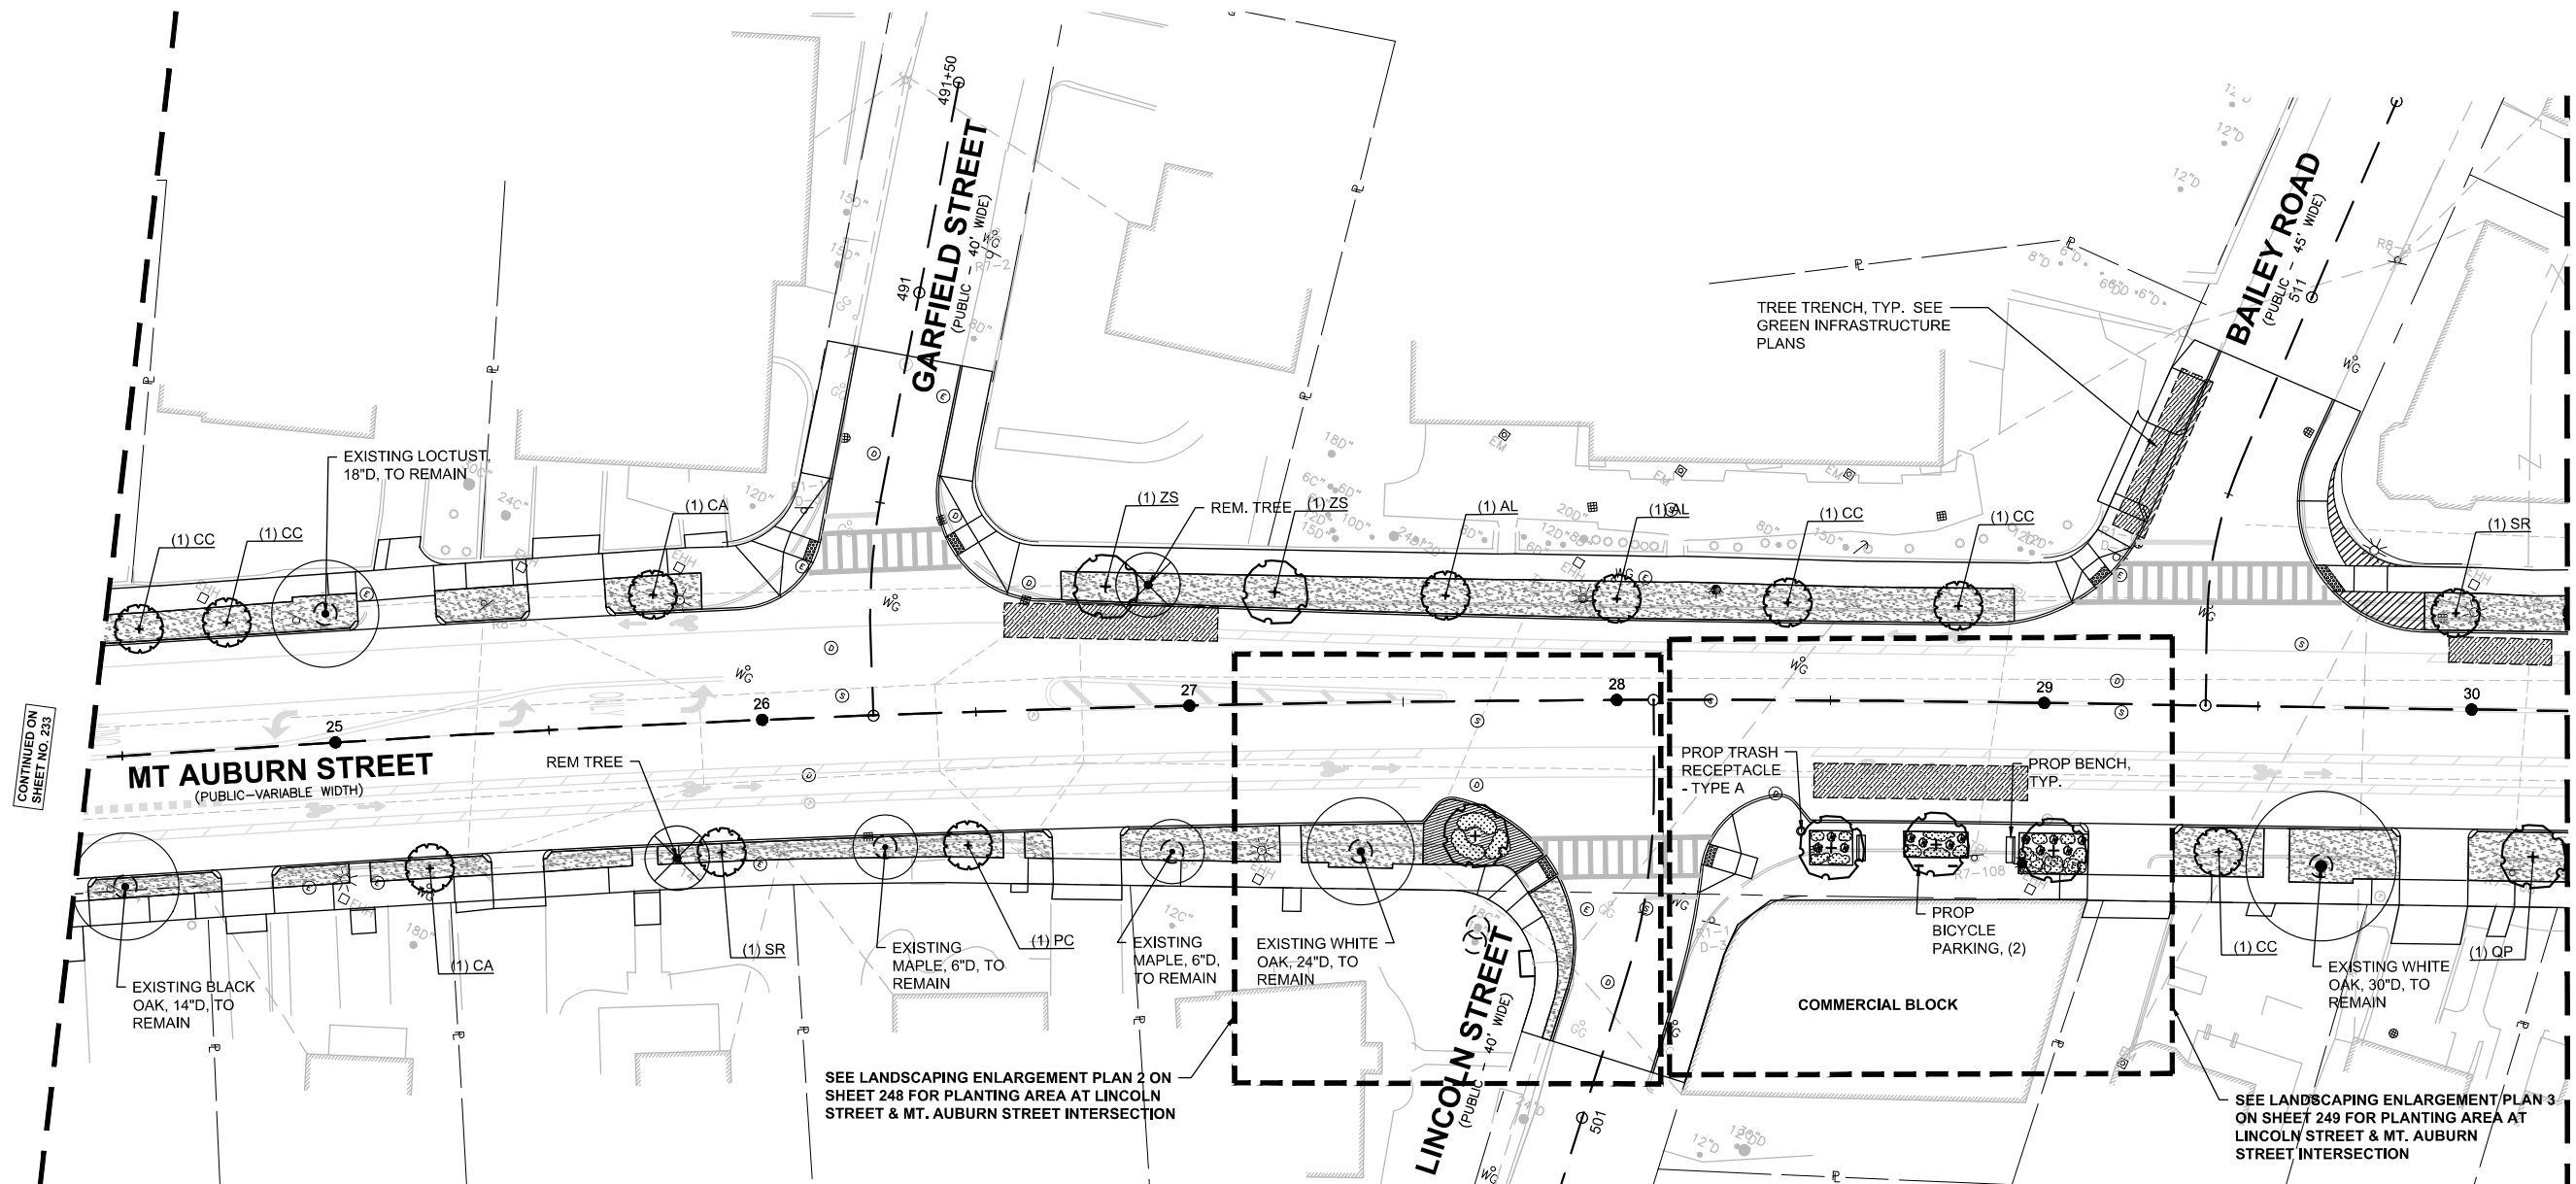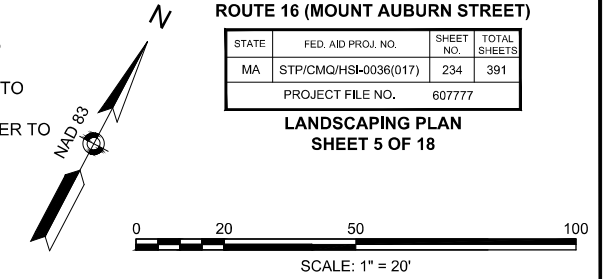
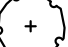





**LANDSCAPING PLAN
SHEET 5 OF 18**

 

CONTINUED ON SHEET NO. 233

CONTINUED ON SHEET NO. 235

LEGEND

-  BENCH
-  TABLE
-  TRASH RECEPTACLE TYPE A
-  TRASH RECEPTACLE TYPE B
-  BICYCLE PARKING POST
-  EXISTING SMALL TREE WITH TREE PROTECTION (< 4" CAL.)
-  EXISTING LARGE TREE WITH TREE PROTECTION
-  PROPOSED DECIDUOUS SHADE TREE
-  PROPOSED ORNAMENTAL TREE
-  PROPOSED EVERGREEN TREE
-  PROPOSED SHRUBS
-  PROPOSED PERENNIALS, ORNAMENTAL GRASSES, & GROUNDCOVERS
-  LAWN

SHEET 6 PLANT LIST

SYM	QTY	BOTANICAL NAME	COMMON NAME	SIZE	ROOT	COMMENTS
DECIDUOUS SHADE TREES						
LT	2	Liriodendron tulipifera 'Emerald City'	Emerald City Tulip Tree	2.5-3" cal.	B&B	
QA	2	Quercus alba	White Oak	2.5-3" cal.	B&B	
ORNAMENTAL TREES						
AL	3	Amelanchier laevis 'Snowcloud'	Snowcloud Serviceberry	2.5-3" cal.	B&B	Single Stem
CC	2	Cercis canadensis	Eastern Redbud	2.5-3" cal.	B&B	Single Stem
MS	3	Malus 'Spring Snow'	Spring Snow Crabapple	2.5-3" cal.	B&B	Fruitless variety
PS	1	Prunus serrulata 'Kwanzan'	Kwanzan Japanese Cherry	2.5-3" cal.	B&B	
SR	3	Syringa reticulata 'Ivory Silk'	Ivory Silk Japanese Tree Lilac	2.5-3" cal.	B&B	Single Stem
SHRUBS						
CS	9	Cornus sericea 'Arctic Fire'	Arctic Fire Red Twig Dogwood	18-24" ht.	CONT.	
IG	10	Ilex glabra 'Shamrock'	Shamrock Inkberry	24-30" ht.	CONT.	
PERENNIALS, ORNAMENTAL GRASSES & GROUNDCOVERS						
HH	7	Hemerocallis 'Happy Returns'	Happy Returns Daylily	1 gal.	CONT.	18" O.C. Spacing
HJ	7	Hemerocallis 'Joan Senior'	Joan Senior Daylily	1 gal.	CONT.	18" O.C. Spacing


NOTES:

1. FOR PLANTING NOTES, REFER TO SHEET 230.
2. FOR MASTER PLANT LIST, REFER TO SHEET 256.
3. FOR LANDSCAPING DETAILS, REFER TO SHEETS 254-256.


WATERTOWN
ROUTE 16 (MOUNT AUBURN STREET)

STATE	FED. AID PROJ. NO.	SHEET NO.	TOTAL SHEETS
MA	STP/CMQ/HSI-0036(017)	235	391
PROJECT FILE NO.		607777	

LANDSCAPING PLAN
SHEET 6 OF 18

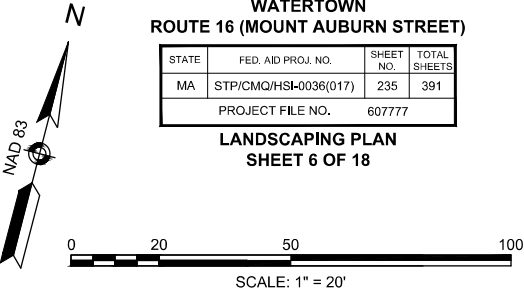



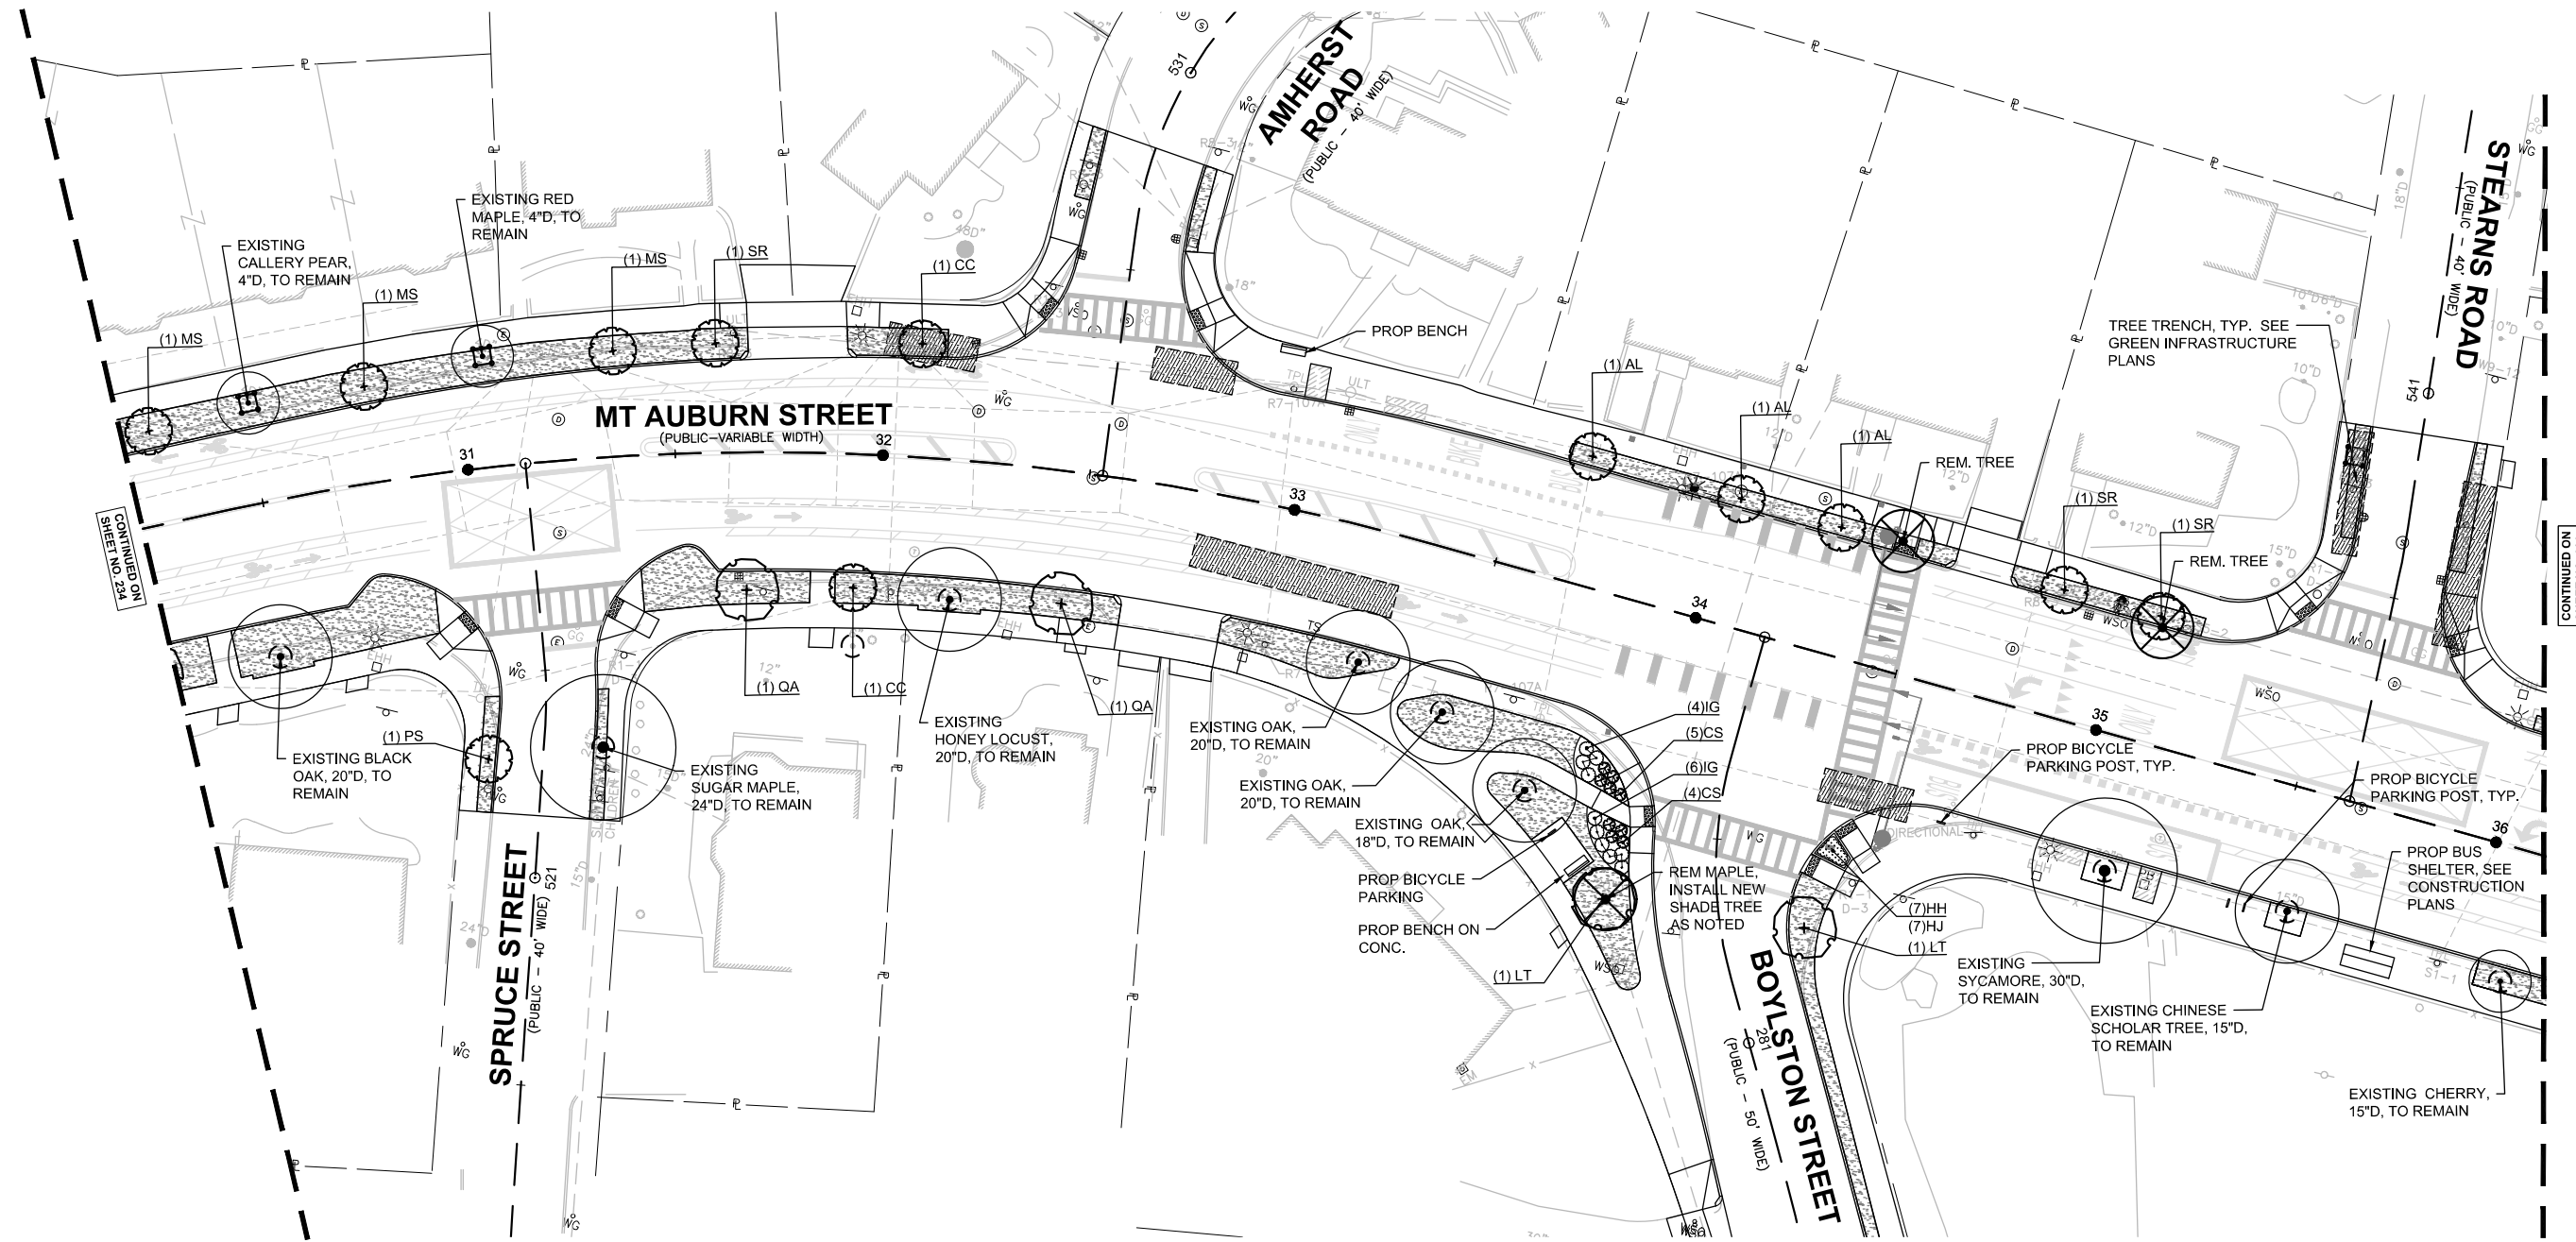




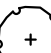





SCALE: 1" = 20'



CONTINUED ON SHEET NO. 234

CONTINUED ON SHEET NO. 236

LEGEND

-  BENCH
-  TABLE
-  TRASH RECEPTACLE TYPE A
-  TRASH RECEPTACLE TYPE B
-  BICYCLE PARKING POST
-  EXISTING SMALL TREE WITH TREE PROTECTION (< 4" CAL.)
-  EXISTING LARGE TREE WITH TREE PROTECTION
-  PROPOSED DECIDUOUS SHADE TREE
-  PROPOSED ORNAMENTAL TREE
-  PROPOSED EVERGREEN TREE
-  PROPOSED SHRUBS
-  PROPOSED PERENNIALS, ORNAMENTAL GRASSES, & GROUNDCOVERS
-  LAWN

SHEET 7 PLANT LIST

SYM	QTY	BOTANICAL NAME	COMMON NAME	SIZE	ROOT	COMMENTS
DECIDUOUS SHADE TREES						
GB	1	Ginkgo biloba 'Princeton Sentry'	Princeton Sentry Maidenhair Tree	2.5-3" cal.	B&B	
LT	1	Liriodendron tulipifera 'Emerald City'	Emerald City Tulip Tree	2.5-3" cal.	B&B	
ORNAMENTAL TREES						
BN	2	Betula nigra 'Heritage'	Heritage River Birch	2.5-3" cal.	B&B	Single Stem
CC	1	Cercis canadensis	Eastern Redbud	2.5-3" cal.	B&B	Single Stem
MA	1	Malus 'Adirondack'	Adirondack Crabapple	2.5-3" cal.	B&B	
MS	2	Malus 'Spring Snow'	Spring Snow Crabapple	2.5-3" cal.	B&B	Fruitless variety
PS	1	Prunus serrulata 'Kwanzan'	Kwanzan Japanese Cherry	2.5-3" cal.	B&B	


NOTES:

1. FOR PLANTING NOTES, REFER TO SHEET 230.
2. FOR MASTER PLANT LIST, REFER TO SHEET 256.
3. FOR LANDSCAPING DETAILS, REFER TO SHEETS 254-256.


WATERTOWN
ROUTE 16 (MOUNT AUBURN STREET)

STATE	FED. AID PROJ. NO.	SHEET NO.	TOTAL SHEETS
MA	STP/CMQ/HSI-0036(017)	236	391
PROJECT FILE NO.		607777	


LANDSCAPING PLAN
SHEET 7 OF 18



NAD 83

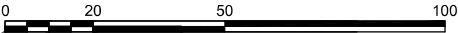



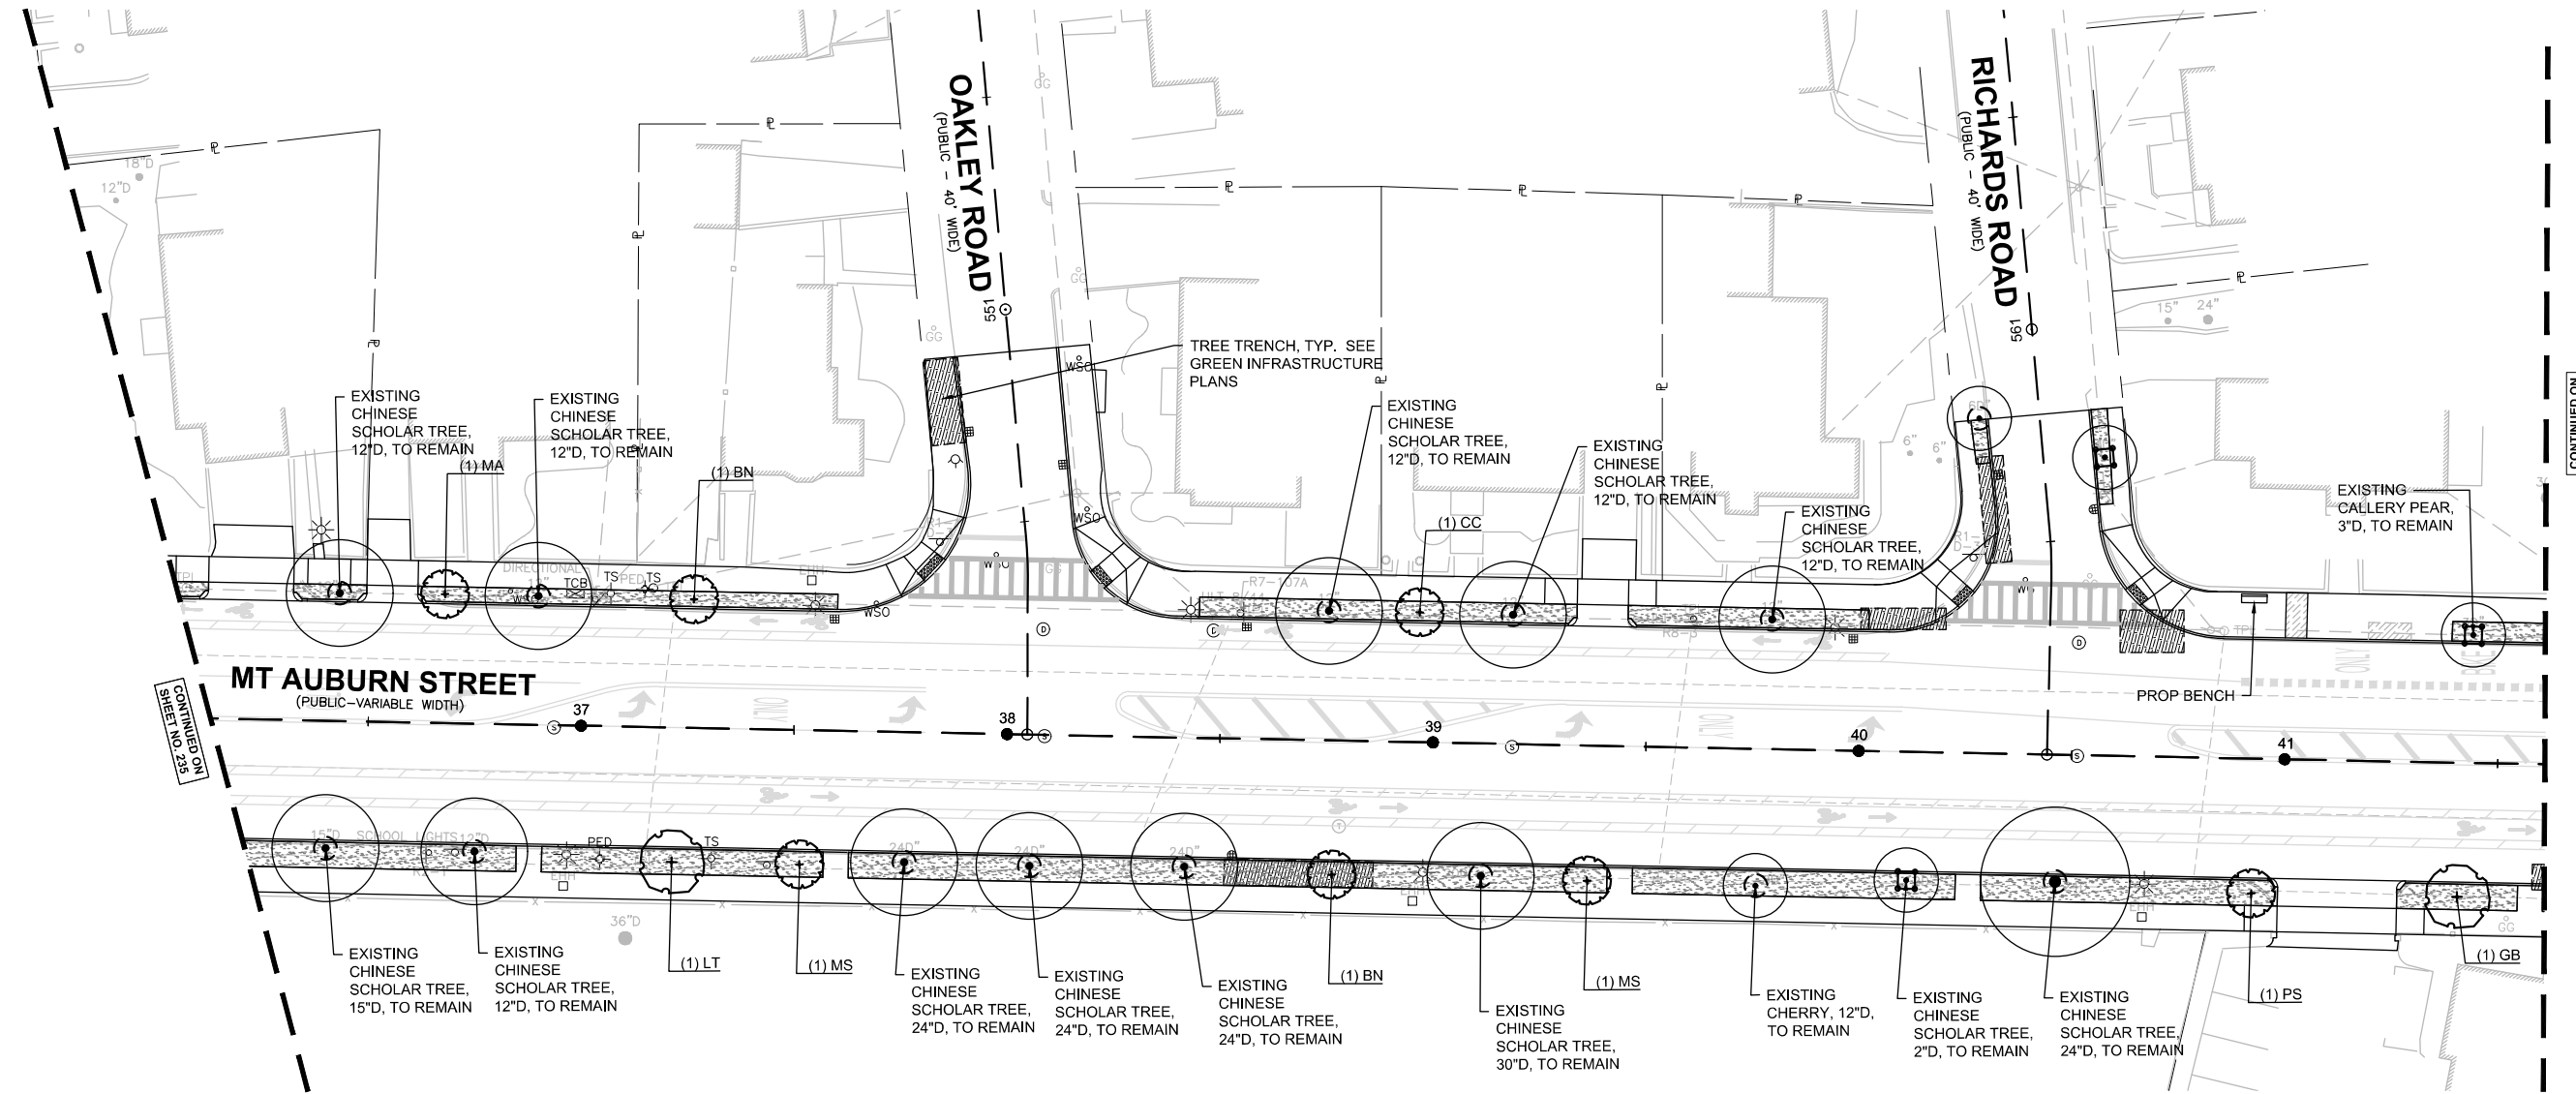










SCALE: 1" = 20'



CONTINUED ON SHEET NO. 235

CONTINUED ON SHEET NO. 237

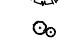LEGEND

-  BENCH
-  TABLE
-  TRASH RECEPTACLE TYPE A
-  TRASH RECEPTACLE TYPE B
-  BICYCLE PARKING POST
-  EXISTING SMALL TREE WITH TREE PROTECTION (< 4" CAL.)
-  EXISTING LARGE TREE WITH TREE PROTECTION
-  PROPOSED DECIDUOUS SHADE TREE
-  PROPOSED ORNAMENTAL TREE
-  PROPOSED EVERGREEN TREE
-  PROPOSED SHRUBS
-  PROPOSED PERENNIALS, ORNAMENTAL GRASSES, & GROUNDCOVERS
-  LAWN

SHEET 8 PLANT LIST

SYM	QTY	BOTANICAL NAME	COMMON NAME	SIZE	ROOT	COMMENTS
DECIDUOUS SHADE TREES						
GB	3	Ginkgo biloba 'Princeton Sentry'	Princeton Sentry Maidenhair Tree	2.5-3" cal.	B&B	
PR	2	Parrotia persica 'Ruby Vase'	Ruby Vase Ironwood	2.5-3" cal.	B&B	
ORNAMENTAL TREES						
AL	5	Amelanchier laevis 'Snowcloud'	Snowcloud Serviceberry	2.5-3" cal.	B&B	Single Stem
CC	1	Cercis canadensis	Eastern Redbud	2.5-3" cal.	B&B	Single Stem
CA	2	Cornus 'Aurora'	Aurora Dogwood	2.5-3" cal.	B&B	
MS	1	Malus 'Spring Snow'	Spring Snow Crabapple	2.5-3" cal.	B&B	Fruitless variety
PS	4	Prunus serrulata 'Kwanzan'	Kwanzan Japanese Cherry	2.5-3" cal.	B&B	
PC	1	Prunus virginiana 'Canada Red Select'	Canada Red Select Chokecherry	2.5-3" cal.	B&B	
SR	7	Syringa reticulata 'Ivory Silk'	Ivory Silk Japanese Tree Lilac	2.5-3" cal.	B&B	Single Stem
GROUNDCOVERS						
VM	90	Vinca minor 'Bowles'	Bowles Periwinkle	4" pot	CONT.	12" O.C. Spacing


NOTES:


1. FOR PLANTING NOTES, REFER TO SHEET 230.
2. FOR MASTER PLANT LIST, REFER TO SHEET 256.
3. FOR LANDSCAPING DETAILS, REFER TO SHEETS 254-256.

WATERTOWN
ROUTE 16 (MOUNT AUBURN STREET)


STATE	FED. AID PROJ. NO.	SHEET NO.	TOTAL SHEETS
MA	STP/CMQ/HSI-0036(017)	237	391
PROJECT FILE NO.		607777	

LANDSCAPING PLAN
SHEET 8 OF 18



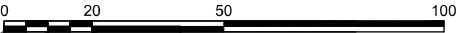




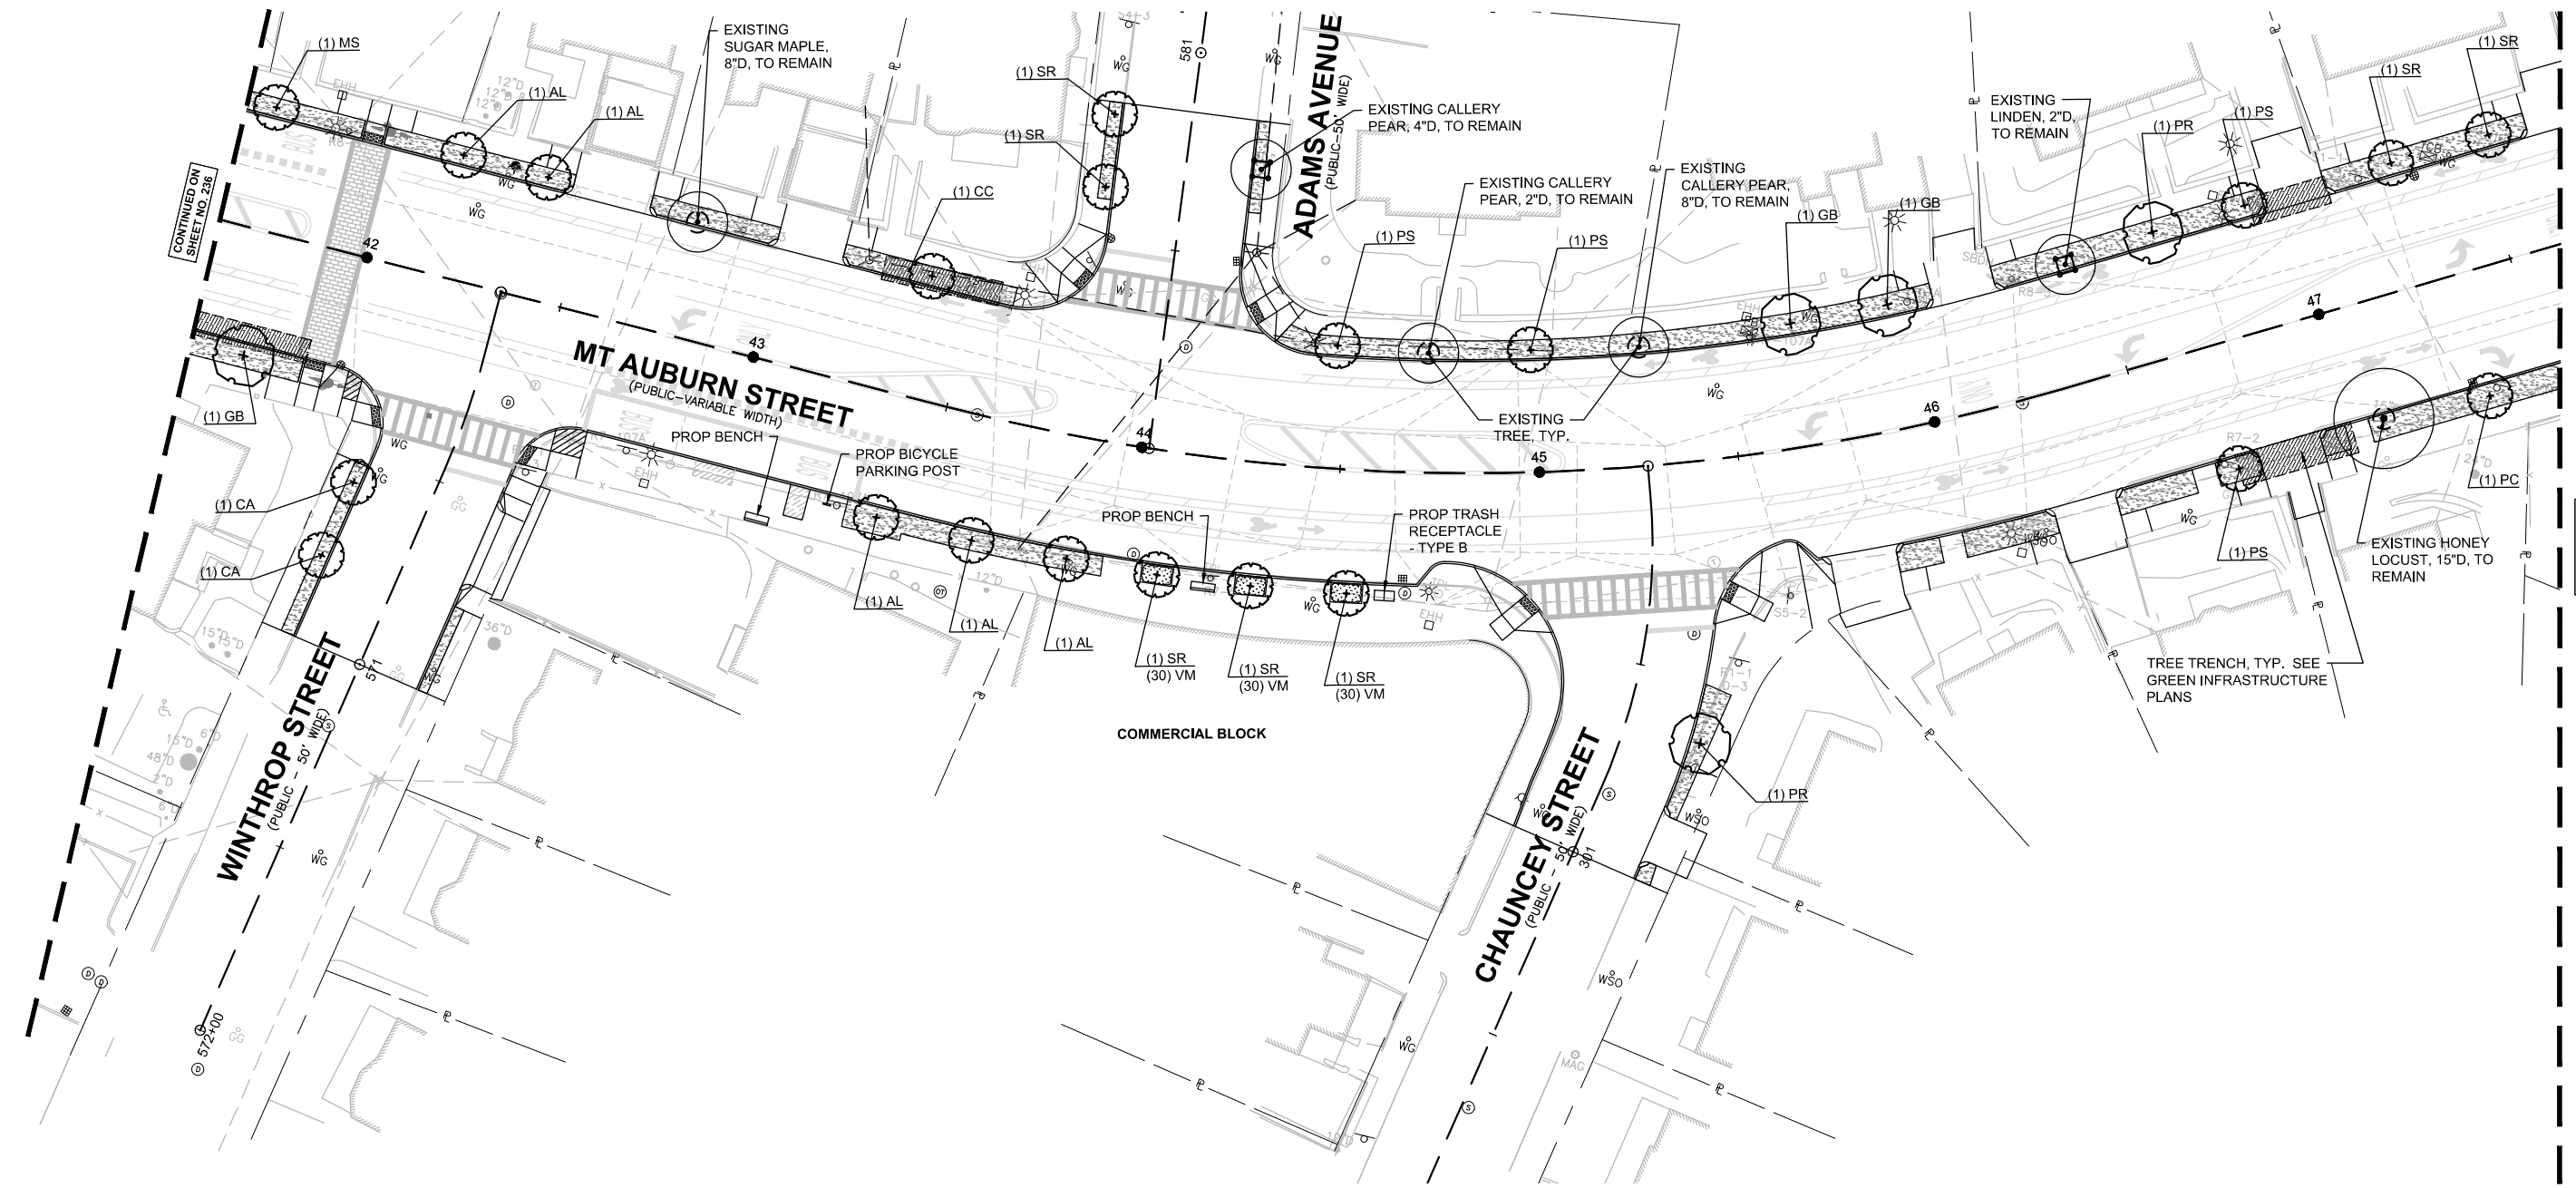







 

SCALE: 1" = 20'



CONTINUED ON SHEET NO. 236

CONTINUED ON SHEET NO. 238

LEGEND

-  BENCH
-  TABLE
-  TRASH RECEPTACLE TYPE A
-  TRASH RECEPTACLE TYPE B
-  BICYCLE PARKING POST
-  EXISTING SMALL TREE WITH TREE PROTECTION (< 4" CAL.)
-  EXISTING LARGE TREE WITH TREE PROTECTION
-  PROPOSED DECIDUOUS SHADE TREE
-  PROPOSED ORNAMENTAL TREE
-  PROPOSED EVERGREEN TREE
-  PROPOSED SHRUBS
-  PROPOSED PERENNIALS, ORNAMENTAL GRASSES, & GROUNDCOVERS
-  LAWN

SHEET 9 PLANT LIST

SYM	QTY	BOTANICAL NAME	COMMON NAME	SIZE	ROOT	COMMENTS
DECIDUOUS SHADE TREES						
LS	2	Liquidambar styraciflua 'Rotundiloba'	Rotundiloba Sweetgum (fruitless)	2.5-3" cal.	B&B	
NS	2	Nyssa sylvatica 'Wildfire'	Wildfire Sour Gum	2.5-3" cal.	B&B	
QP	1	Quercus palustris	Pin Oak	2.5-3" cal.	B&B	
ORNAMENTAL TREES						
CC	2	Cercis canadensis	Eastern Redbud	2.5-3" cal.	B&B	Single Stem
MA	3	Malus 'Adirondack'	Adirondack Crabapple	2.5-3" cal.	B&B	
PC	2	Prunus virginiana 'Canada Red Select'	Canada Red Select Chokecherry	2.5-3" cal.	B&B	



NOTES:

1. FOR PLANTING NOTES, REFER TO SHEET 230.
2. FOR MASTER PLANT LIST, REFER TO SHEET 256.
3. FOR LANDSCAPING DETAILS, REFER TO SHEETS 254-256.

**WATERTOWN
ROUTE 16 (MOUNT AUBURN STREET)**

STATE	FED. AID PROJ. NO.	SHEET NO.	TOTAL SHEETS
MA	STP/CMQ/HSI-0036(017)	238	391
PROJECT FILE NO. 607777		607777	



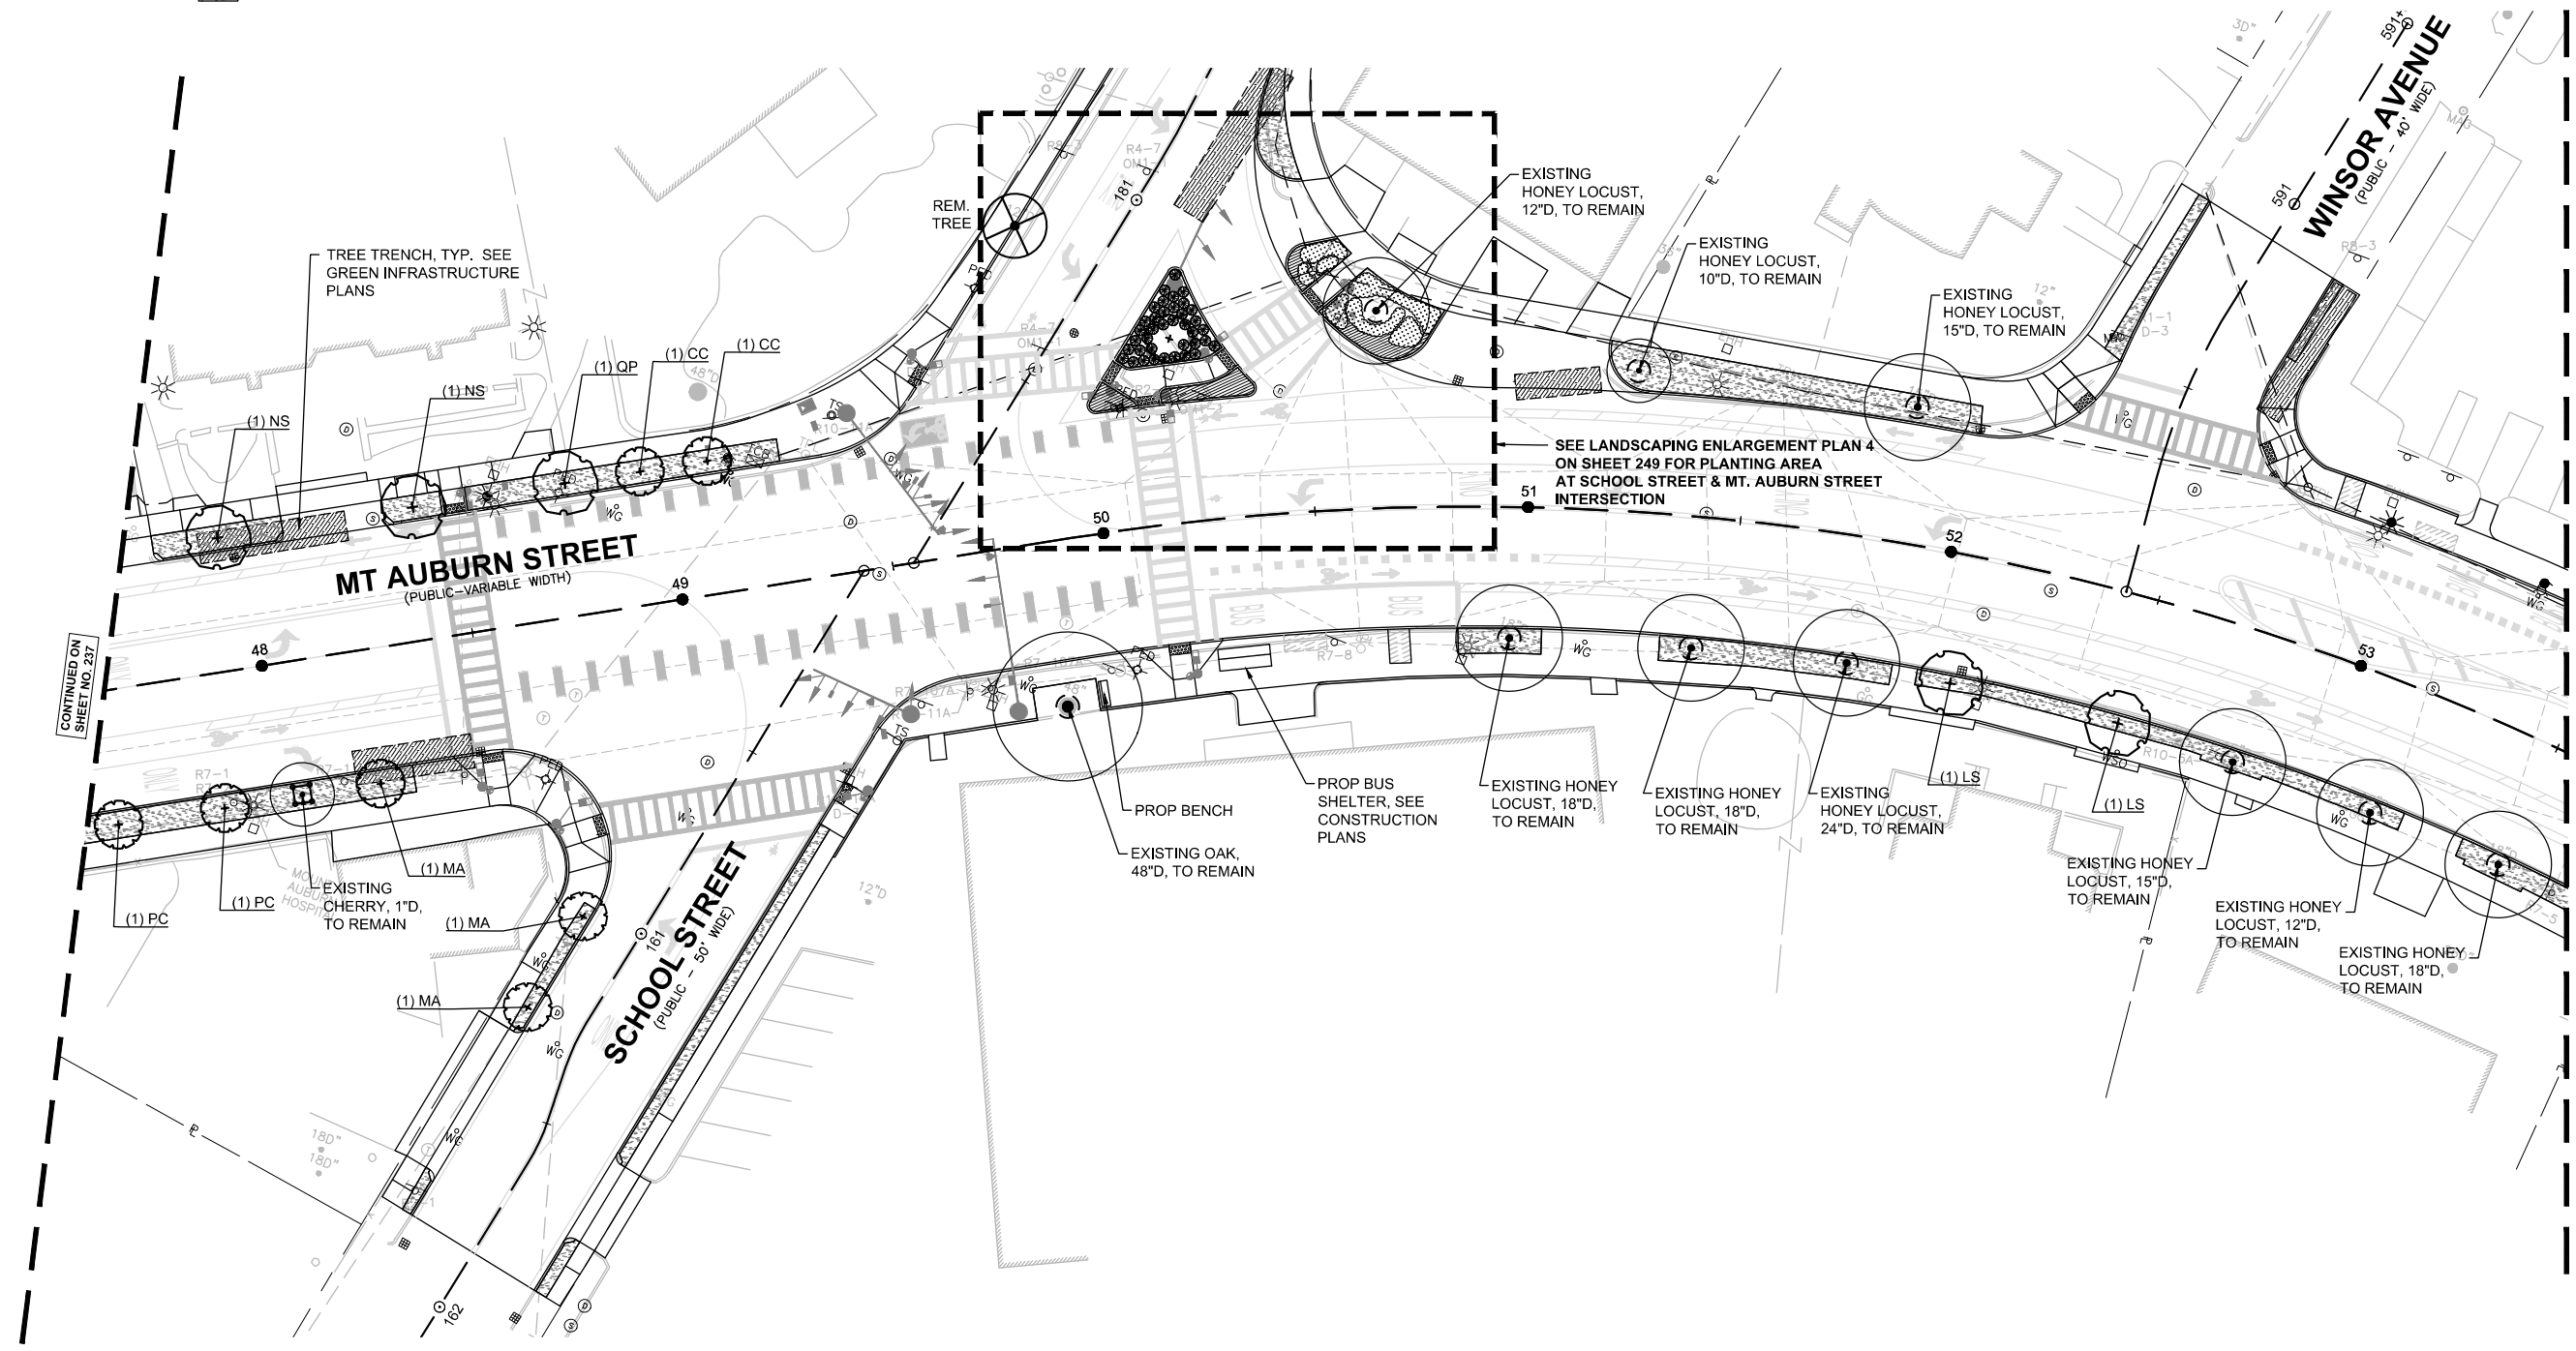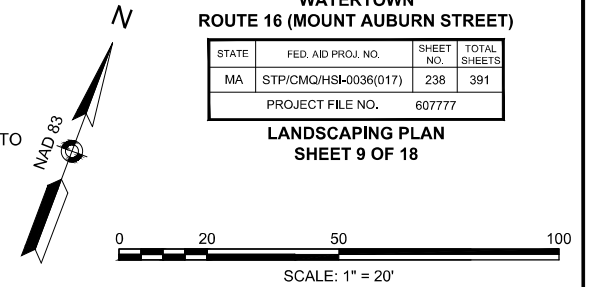








**LANDSCAPING PLAN
SHEET 9 OF 18**



CONTINUED ON SHEET NO. 237

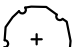CONTINUED ON SHEET NO. 239

LEGEND

-  BENCH
-  TABLE
-  TRASH RECEPTACLE TYPE A
-  TRASH RECEPTACLE TYPE B
-  BICYCLE PARKING POST
-  EXISTING SMALL TREE WITH TREE PROTECTION (< 4" CAL.)
-  EXISTING LARGE TREE WITH TREE PROTECTION
-  PROPOSED DECIDUOUS SHADE TREE
-  PROPOSED ORNAMENTAL TREE
-  PROPOSED EVERGREEN TREE
-  PROPOSED SHRUBS
-  PROPOSED PERENNIALS, ORNAMENTAL GRASSES, & GROUNDCOVERS
-  LAWN

SHEET 10 PLANT LIST

SYM	QTY	BOTANICAL NAME	COMMON NAME	SIZE	ROOT	COMMENTS
DECIDUOUS SHADE TREES						
LS	1	Liquidambar styraciflua 'Rotundiloba'	Rotundiloba Sweetgum (fruitless)	2.5-3" cal.	B&B	
ZS	2	Zelkova serrata 'Green Vase'	Green Vase Japanese Zelkova	2.5-3" cal.	B&B	
ORNAMENTAL TREES						
AL	4	Amelanchier laevis 'Snowcloud'	Snowcloud Serviceberry	2.5-3" cal.	B&B	Single Stem
CA	2	Cornus 'Aurora'	Aurora Dogwood	2.5-3" cal.	B&B	
PS	2	Prunus serrulata 'Kwanzan'	Kwanzan Japanese Cherry	2.5-3" cal.	B&B	
SR	1	Syringa reticulata 'Ivory Silk'	Ivory Silk Japanese Tree Lilac	2.5-3" cal.	B&B	Single Stem
PERENNIALS, ORNAMENTAL GRASSES & GROUNDCOVERS						
CR	190	Carex amphiloiba	Creek Sedge		PLUG	12" O.C. Spacing



NOTES:

1. FOR PLANTING NOTES, REFER TO SHEET 230.
2. FOR MASTER PLANT LIST, REFER TO SHEET 256.
3. FOR LANDSCAPING DETAILS, REFER TO SHEETS 254-256.

**WATERTOWN
ROUTE 16 (MOUNT AUBURN STREET)**

STATE	FED. AID PROJ. NO.	SHEET NO.	TOTAL SHEETS
MA	STP/CMQ/HSI-0036(017)	239	391
PROJECT FILE NO.		607777	

**LANDSCAPING PLAN
SHEET 10 OF 18**

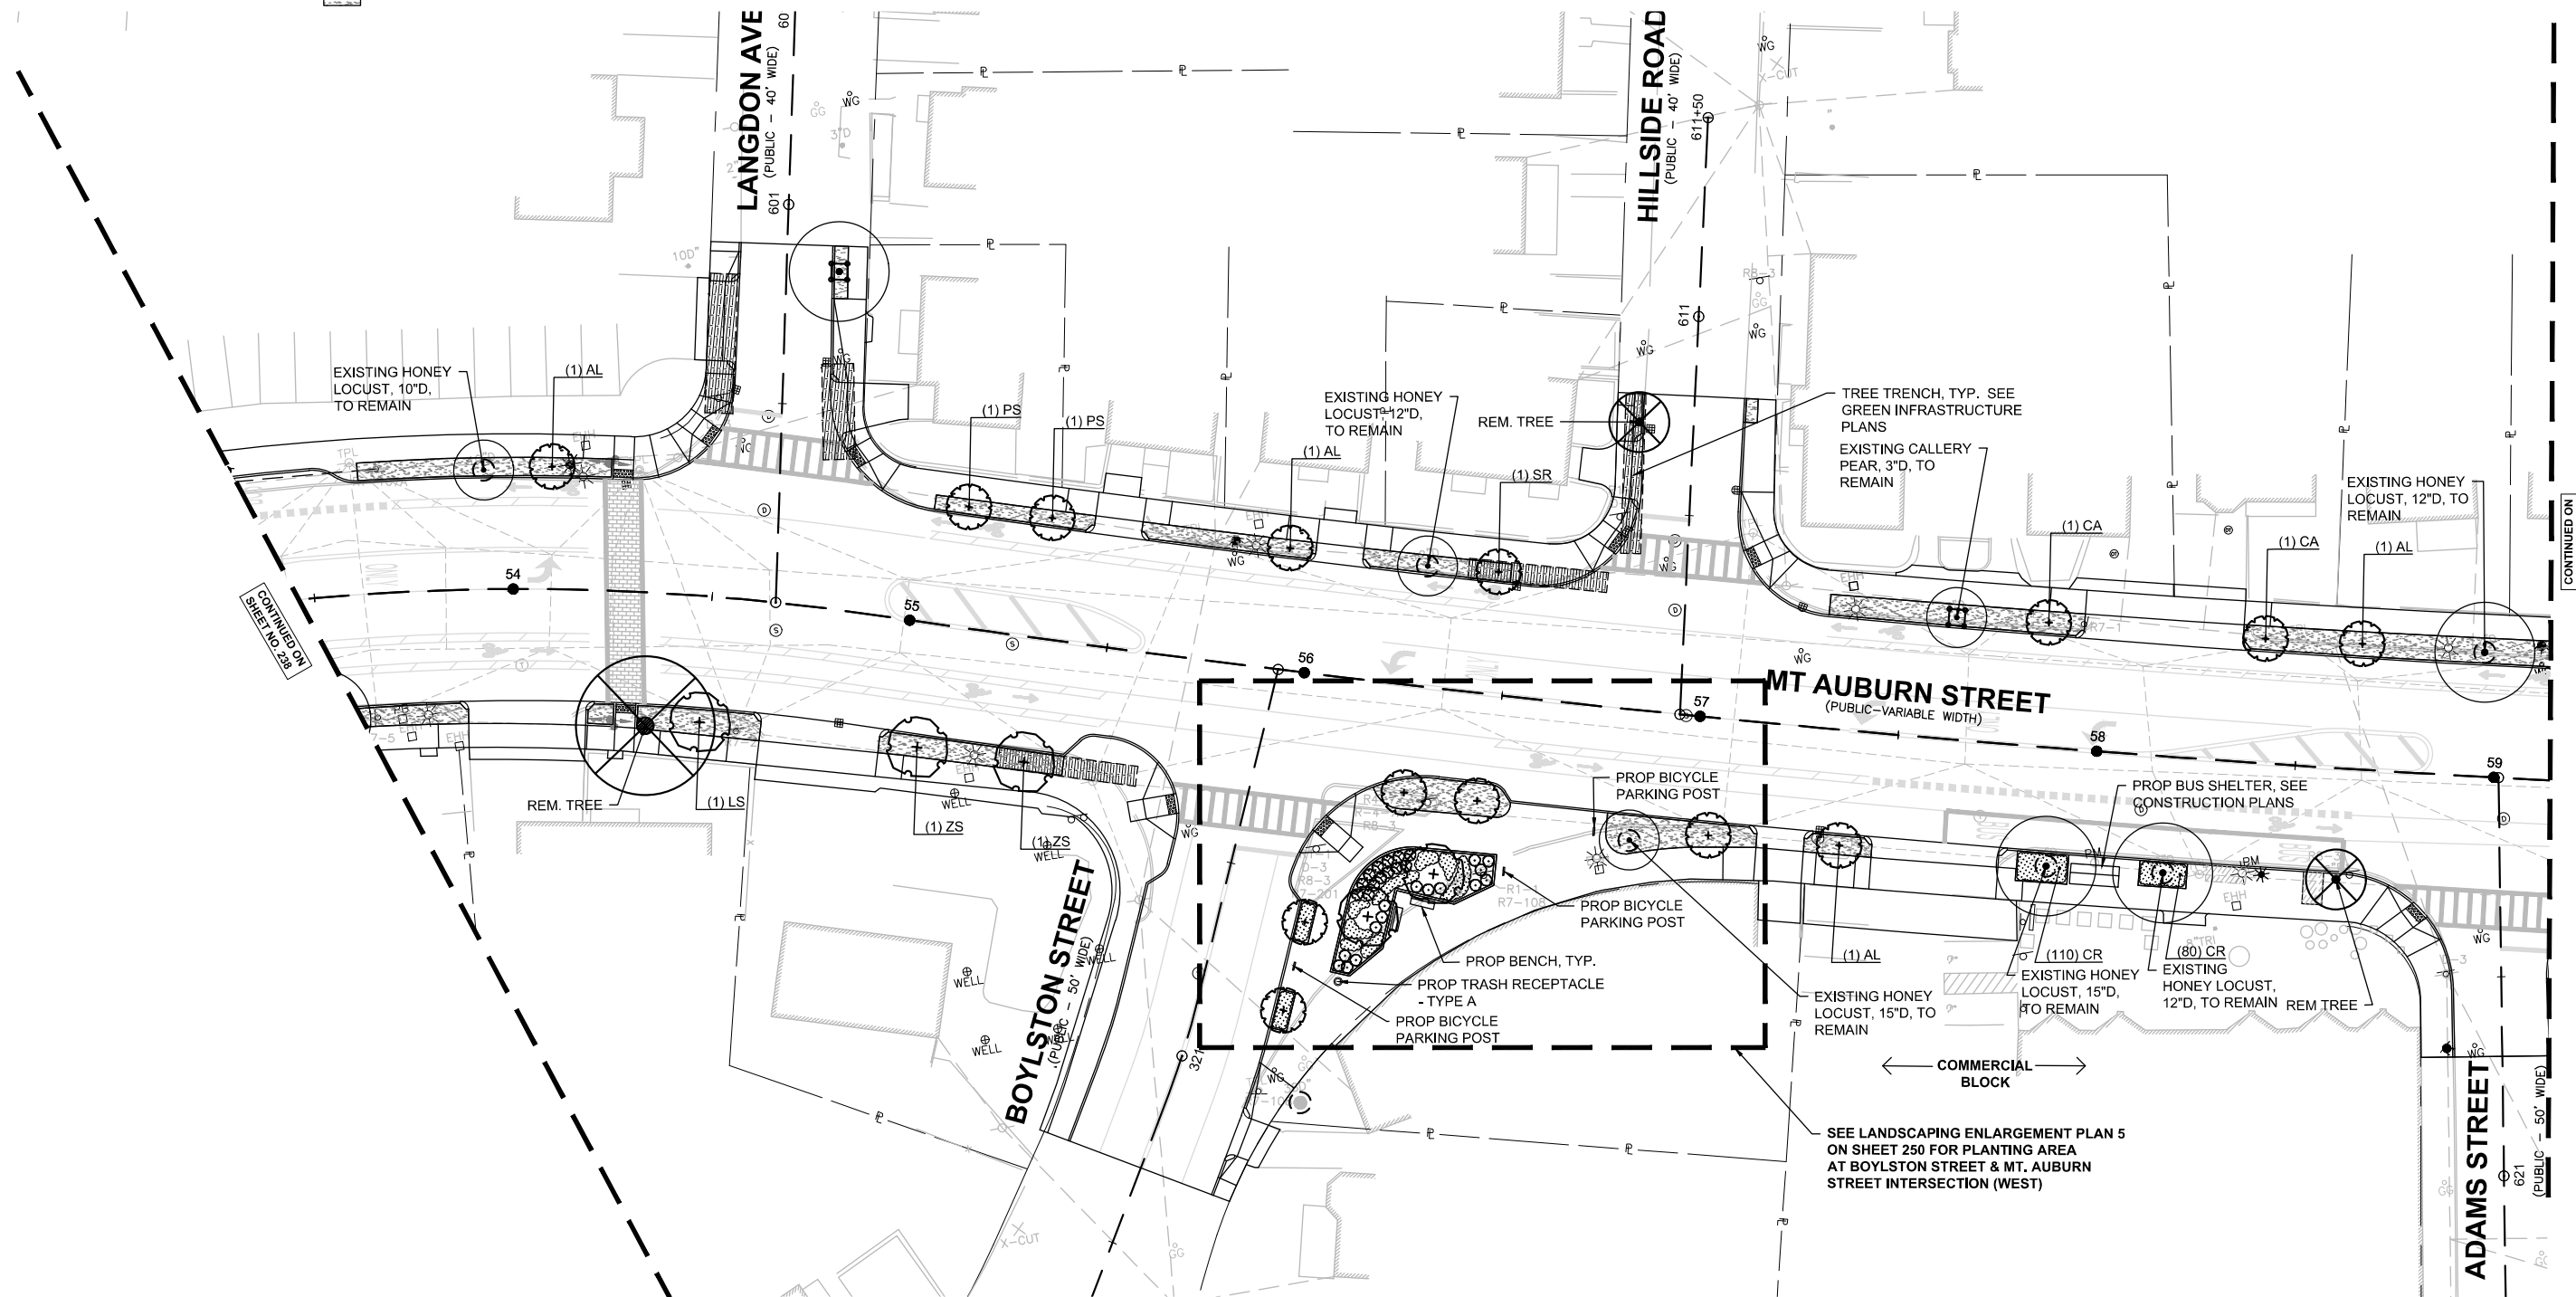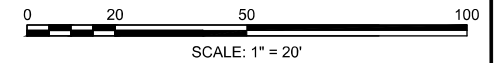














CONTINUED ON SHEET NO. 238

CONTINUED ON SHEET NO. 240

SEE LANDSCAPING ENLARGEMENT PLAN 5 ON SHEET 250 FOR PLANTING AREA AT BOYLSTON STREET & MT. AUBURN STREET INTERSECTION (WEST)

LEGEND

-  BENCH
-  TABLE
-  TRASH RECEPTACLE TYPE A
-  TRASH RECEPTACLE TYPE B
-  BICYCLE PARKING POST
-  EXISTING SMALL TREE WITH TREE PROTECTION (< 4" CAL.)
-  EXISTING LARGE TREE WITH TREE PROTECTION
-  PROPOSED DECIDUOUS SHADE TREE
-  PROPOSED ORNAMENTAL TREE
-  PROPOSED EVERGREEN TREE
-  PROPOSED SHRUBS
-  PROPOSED PERENNIALS, ORNAMENTAL GRASSES, & GROUNDCOVERS
-  LAWN

SHEET 11 PLANT LIST

SYM	QTY	BOTANICAL NAME	COMMON NAME	SIZE	ROOT	COMMENTS
DECIDUOUS SHADE TREES						
NS	1	<i>Nyssa sylvatica</i> 'Wildfire'	Wildfire Sour Gum	2.5-3" cal.	B&B	
PR	9	<i>Parrotia persica</i> 'Ruby Vase'	Ruby Vase Ironwood	2.5-3" cal.	B&B	
ZS	2	<i>Zelkova serrata</i> 'Green Vase'	Green Vase Japanese Zelkova	2.5-3" cal.	B&B	
ORNAMENTAL TREES						
AL	1	<i>Amelanchier laevis</i> 'Snowcloud'	Snowcloud Serviceberry	2.5-3" cal.	B&B	Single Stem
MS	3	<i>Malus</i> 'Spring Snow'	Spring Snow Crabapple	2.5-3" cal.	B&B	
PS	2	<i>Prunus serrulata</i> 'Kwanzan'	Kwanzan Japanese Cherry	2.5-3" cal.	B&B	
PC	1	<i>Prunus virginiana</i> 'Canada Red Select'	Canada Red Select Chokecherry	2.5-3" cal.	B&B	
SHRUBS						
RA	16	<i>Rhus aromatica</i> 'Gro-Low'	Gro-Low Fragrant Sumac	2 gal.	CONT.	30" O.C. Spacing
PERENNIALS, ORNAMENTAL GRASSES & GROUNDCOVERS						
CR	140	<i>Carex amphiloeba</i>	Creek Sedge		PLUG	12" O.C. Spacing


NOTES:

1. FOR PLANTING NOTES, REFER TO SHEET 230.
2. FOR MASTER PLANT LIST, REFER TO SHEET 256.
3. FOR LANDSCAPING DETAILS, REFER TO SHEETS 254-256.


WATERTOWN
ROUTE 16 (MOUNT AUBURN STREET)

STATE	FED. AID PROJ. NO.	SHEET NO.	TOTAL SHEETS
MA	STP/CMQ/HSI-0036(017)	240	391
PROJECT FILE NO.		607777	

LANDSCAPING PLAN
SHEET 11 OF 18

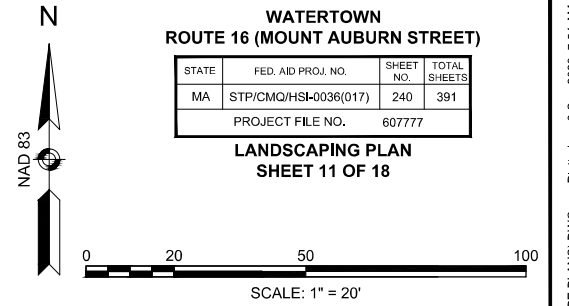



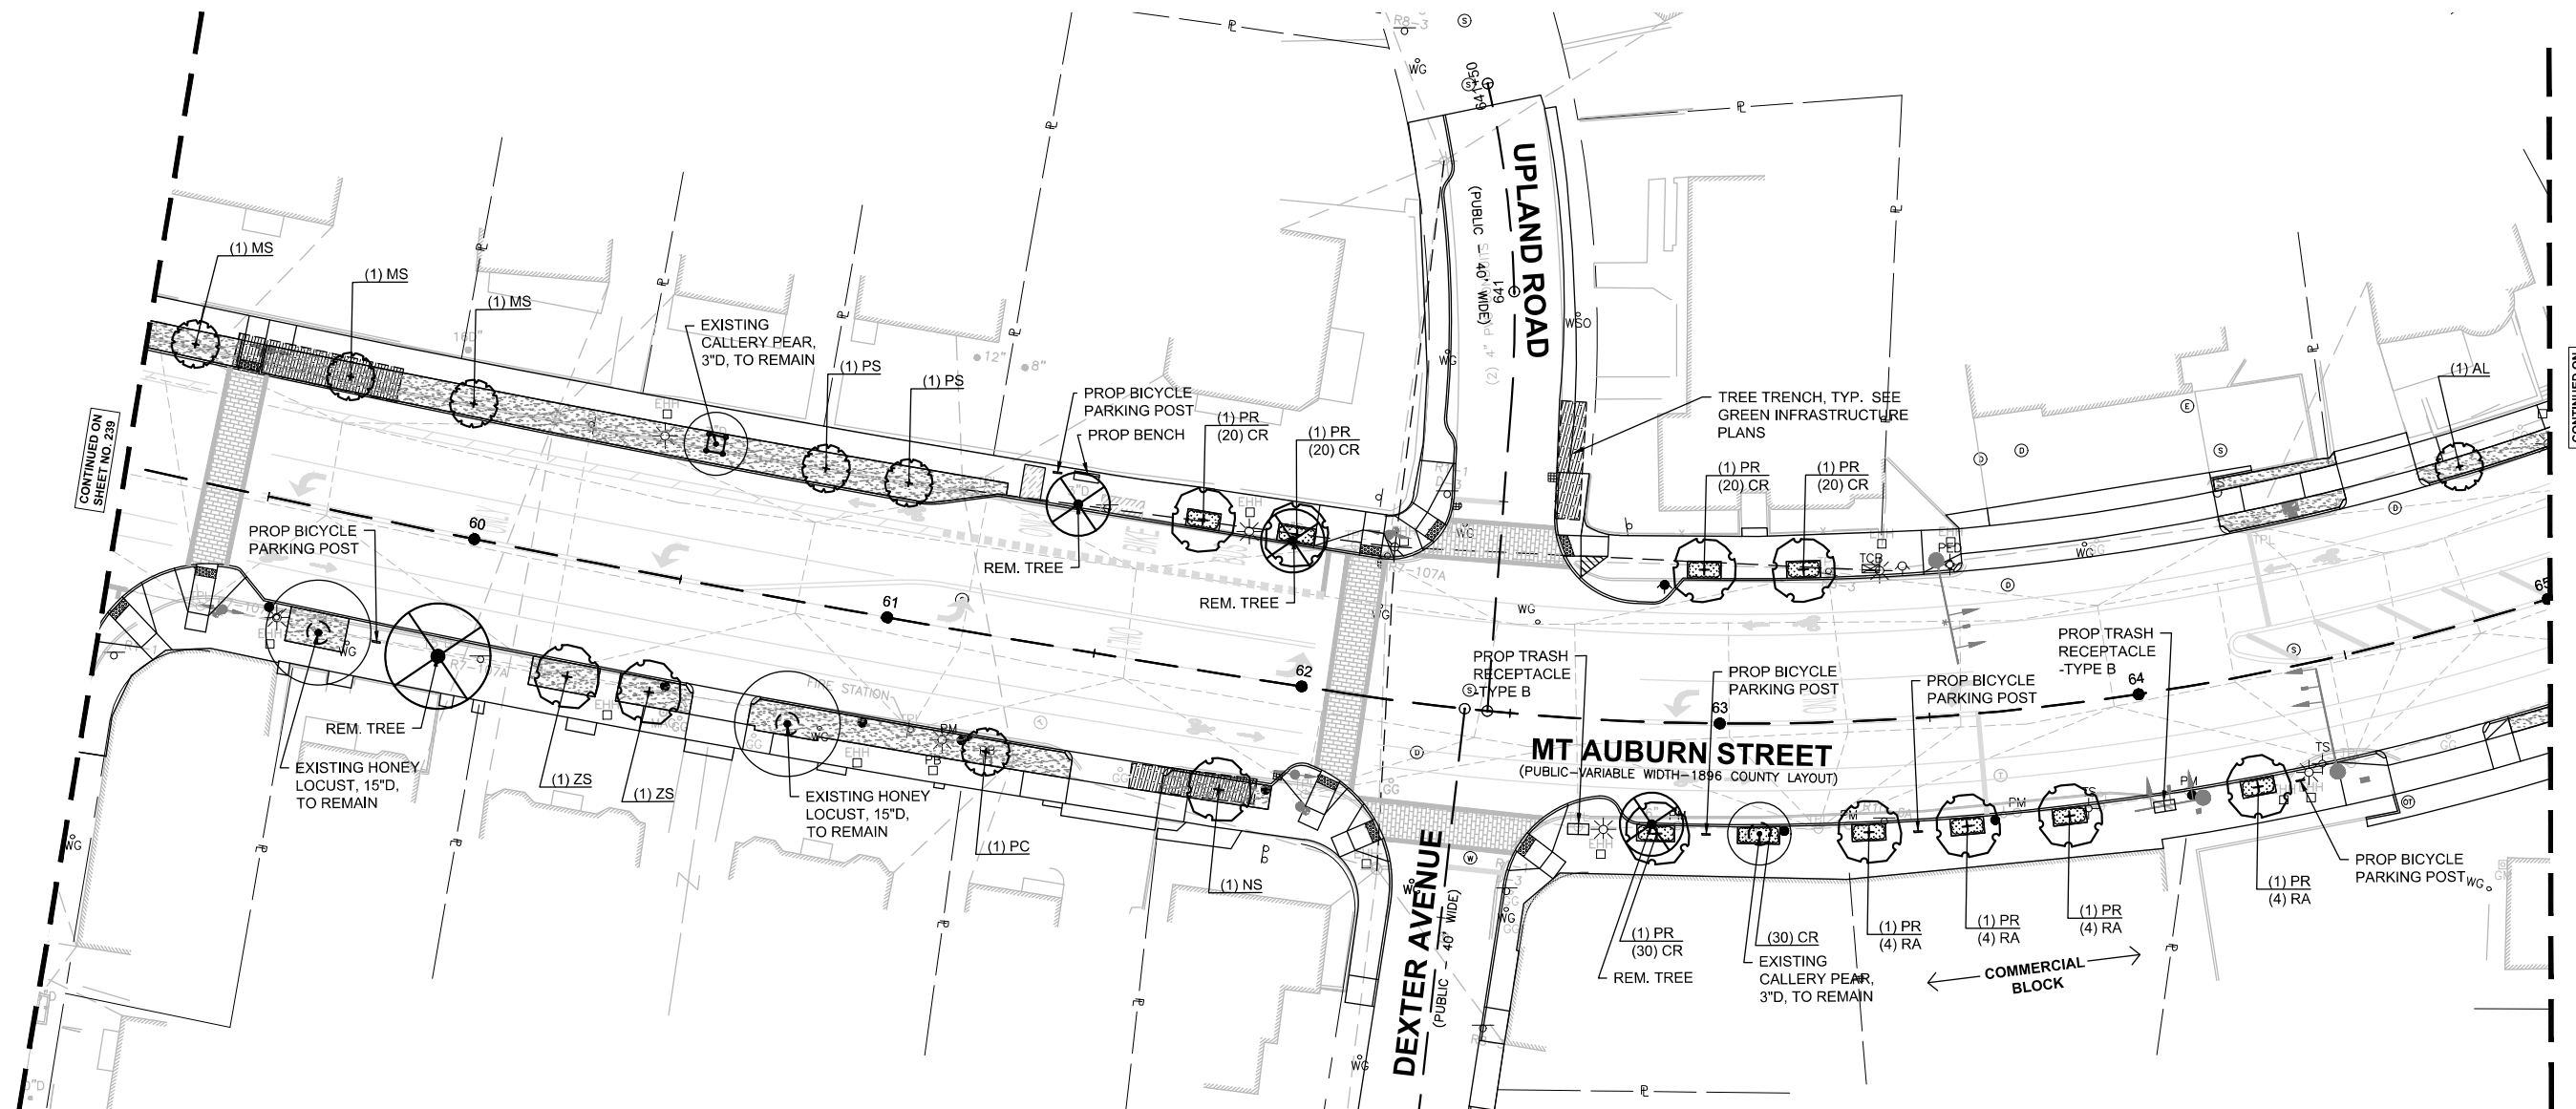










SCALE: 1" = 20'



CONTINUED ON SHEET NO. 239

CONTINUED ON SHEET NO. 241

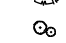LEGEND

-  BENCH
-  TABLE
-  TRASH RECEPTACLE TYPE A
-  TRASH RECEPTACLE TYPE B
-  BICYCLE PARKING POST
-  EXISTING SMALL TREE WITH TREE PROTECTION (< 4" CAL.)
-  EXISTING LARGE TREE WITH TREE PROTECTION
-  PROPOSED DECIDUOUS SHADE TREE
-  PROPOSED ORNAMENTAL TREE
-  PROPOSED EVERGREEN TREE
-  PROPOSED SHRUBS
-  PROPOSED PERENNIALS, ORNAMENTAL GRASSES, & GROUNDCOVERS
-  LAWN

SHEET 12 PLANT LIST

SYM	QTY	BOTANICAL NAME	COMMON NAME	SIZE	ROOT	COMMENTS
DECIDUOUS SHADE TREES						
GT	1	Gleditsia triacanthos v. inermis 'Skyline'	Skyline Honeylocust	2.5-3" cal.	B&B	
PA	1	Platanus x acerifolia 'Exclamation'	Exclamation London Planetree	2.5-3" cal.	B&B	
ORNAMENTAL TREES						
AL	2	Amelanchier laevis 'Snowcloud'	Snowcloud Serviceberry	2.5-3" cal.	B&B	Single Stem
SR	3	Syringa reticulata 'Ivory Silk'	Ivory Silk Japanese Tree Lilac	2.5-3" cal.	B&B	Single Stem
SHRUBS						
RA	12	Rhus aromatica 'Gro-Low'	Gro-Low Fragrant Sumac	2 gal.	CONT.	30" O.C. Spacing
PERENNIALS, ORNAMENTAL GRASSES & GROUNDCOVERS						
CR	100	Carex amphiloba	Creek Sedge		PLUG	12" O.C. Spacing
HH	25	Hemerocallis 'Happy Returns'	Happy Returns Daylily	1 gal.	CONT.	18" O.C. Spacing
HJ	25	Hemerocallis 'Joan Senior'	Joan Senior Daylily	1 gal.	CONT.	18" O.C. Spacing
VM	255	Vinca minor 'Bowles'	Bowles Periwinkle	4" pot	CONT.	12" O.C. Spacing



NOTES:

1. FOR PLANTING NOTES, REFER TO SHEET 230.
2. FOR MASTER PLANT LIST, REFER TO SHEET 256.
3. FOR LANDSCAPING DETAILS, REFER TO SHEETS 254-256.








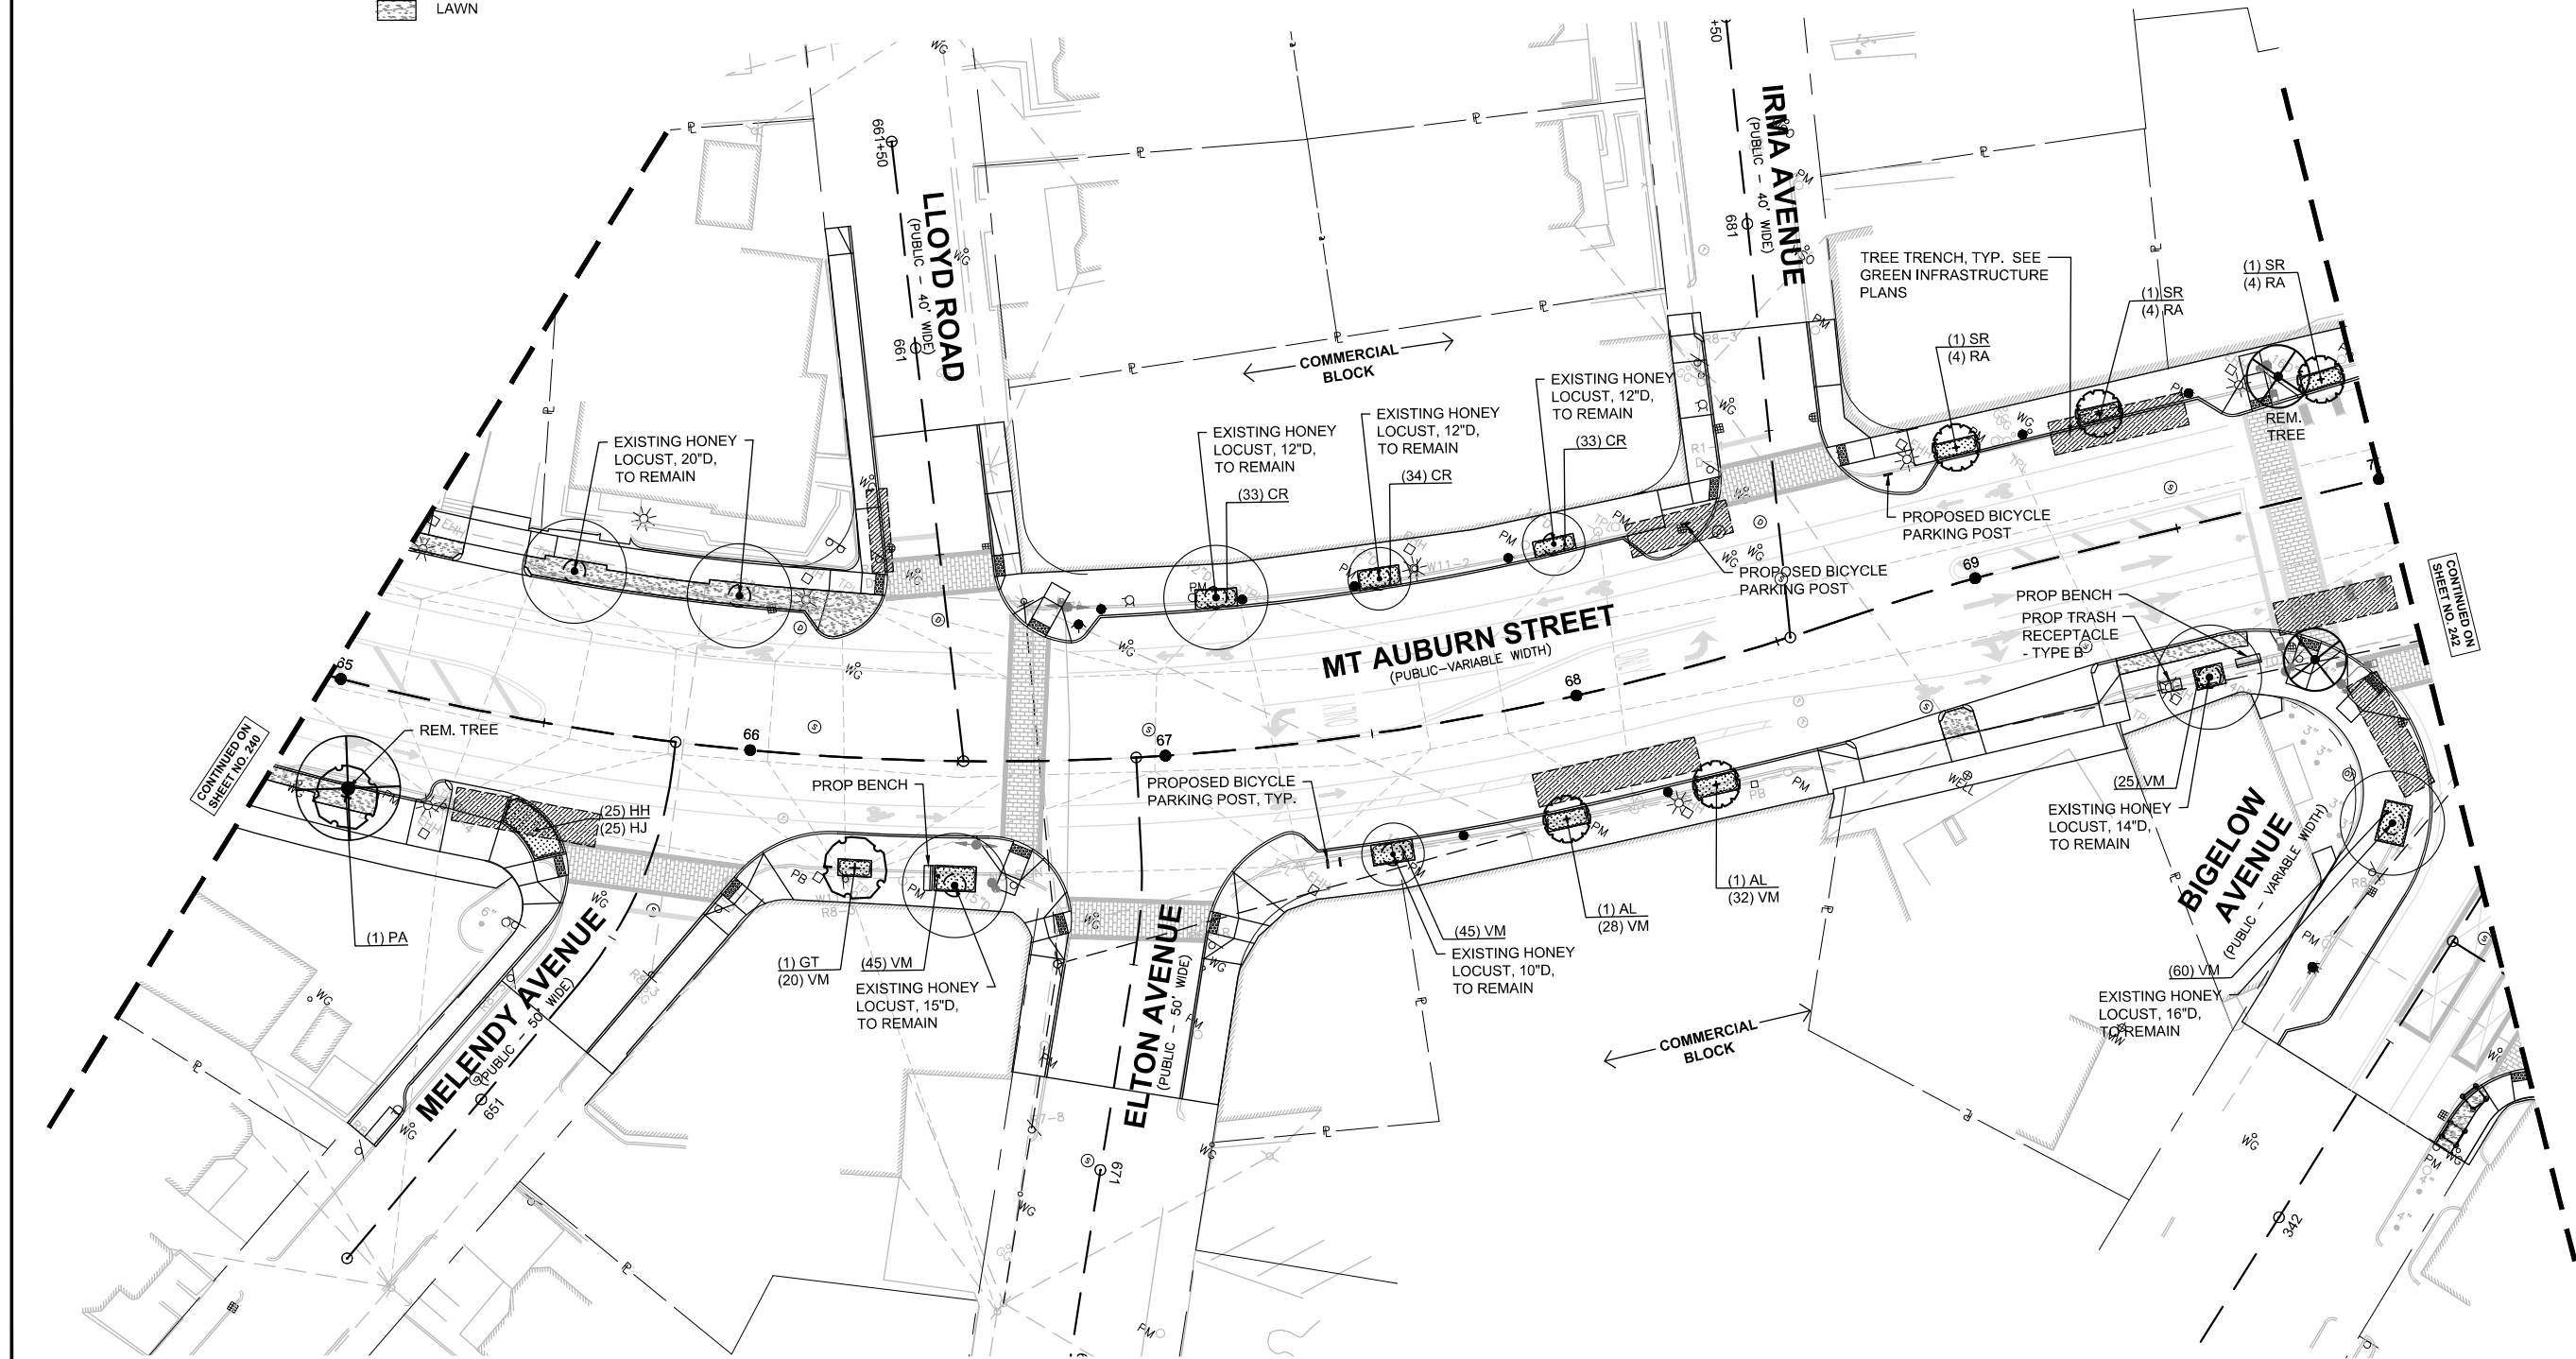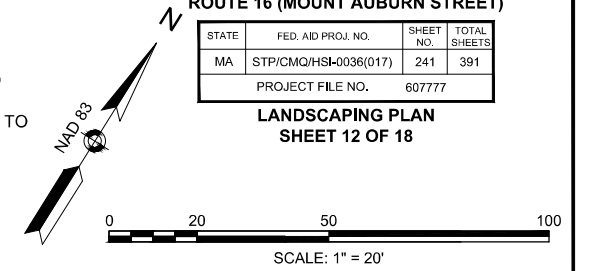





**WATERTOWN
ROUTE 16 (MOUNT AUBURN STREET)**

 STATE	FED. AID PROJ. NO.	SHEET NO.	TOTAL SHEETS
MA	STP/CMQ/HSI-0036(017)	241	391
PROJECT FILE NO. 607777			

**LANDSCAPING PLAN
SHEET 12 OF 18**



LEGEND

-  BENCH
-  TABLE
-  TRASH RECEPTACLE TYPE A
-  TRASH RECEPTACLE TYPE B
-  BICYCLE PARKING POST
-  EXISTING SMALL TREE WITH TREE PROTECTION (< 4" CAL.)
-  EXISTING LARGE TREE WITH TREE PROTECTION
-  PROPOSED DECIDUOUS SHADE TREE
-  PROPOSED ORNAMENTAL TREE
-  PROPOSED EVERGREEN TREE
-  PROPOSED SHRUBS
-  PROPOSED PERENNIALS, ORNAMENTAL GRASSES, & GROUNDCOVERS
-  LAWN

SHEET 13 PLANT LIST

SYM	QTY	BOTANICAL NAME	COMMON NAME	SIZE	ROOT	COMMENTS
DECIDUOUS SHADE TREES						
AR	1	<i>Acer rubrum</i> 'October Glory'	October Glory Red Maple	2.5-3" cal.	B&B	
QA	1	<i>Quercus alba</i>	White Oak	2.5-3" cal.	B&B	
ORNAMENTAL TREES						
AL	1	<i>Amelanchier laevis</i> 'Snowcloud'	Snowcloud Serviceberry	2.5-3" cal.	B&B	Single Stem
PERENNIALS, ORNAMENTAL GRASSES & GROUNDCOVERS						
CR	210	<i>Carex amphibia</i>	Creek Sedge		PLUG	12" O.C. Spacing
HH	11	<i>Hemerocallis</i> 'Happy Returns'	Happy Returns Daylily	1 gal.	CONT	18" O.C. Spacing
HJ	11	<i>Hemerocallis</i> 'Joan Senior'	Joan Senior Daylily	1 gal.	CONT	18" O.C. Spacing



NOTES:

1. FOR PLANTING NOTES, REFER TO SHEET 230.
2. FOR MASTER PLANT LIST, REFER TO SHEET 256.
3. FOR LANDSCAPING DETAILS, REFER TO SHEETS 254-256.

**WATERTOWN
ROUTE 16 (MOUNT AUBURN STREET)**

STATE	FED. AID PROJ. NO.	SHEET NO.	TOTAL SHEETS
MA	STP/CMQ/HSI-0036(017)	242	391
PROJECT FILE NO. 607777		607777	

**LANDSCAPING PLAN
SHEET 13 OF 18**

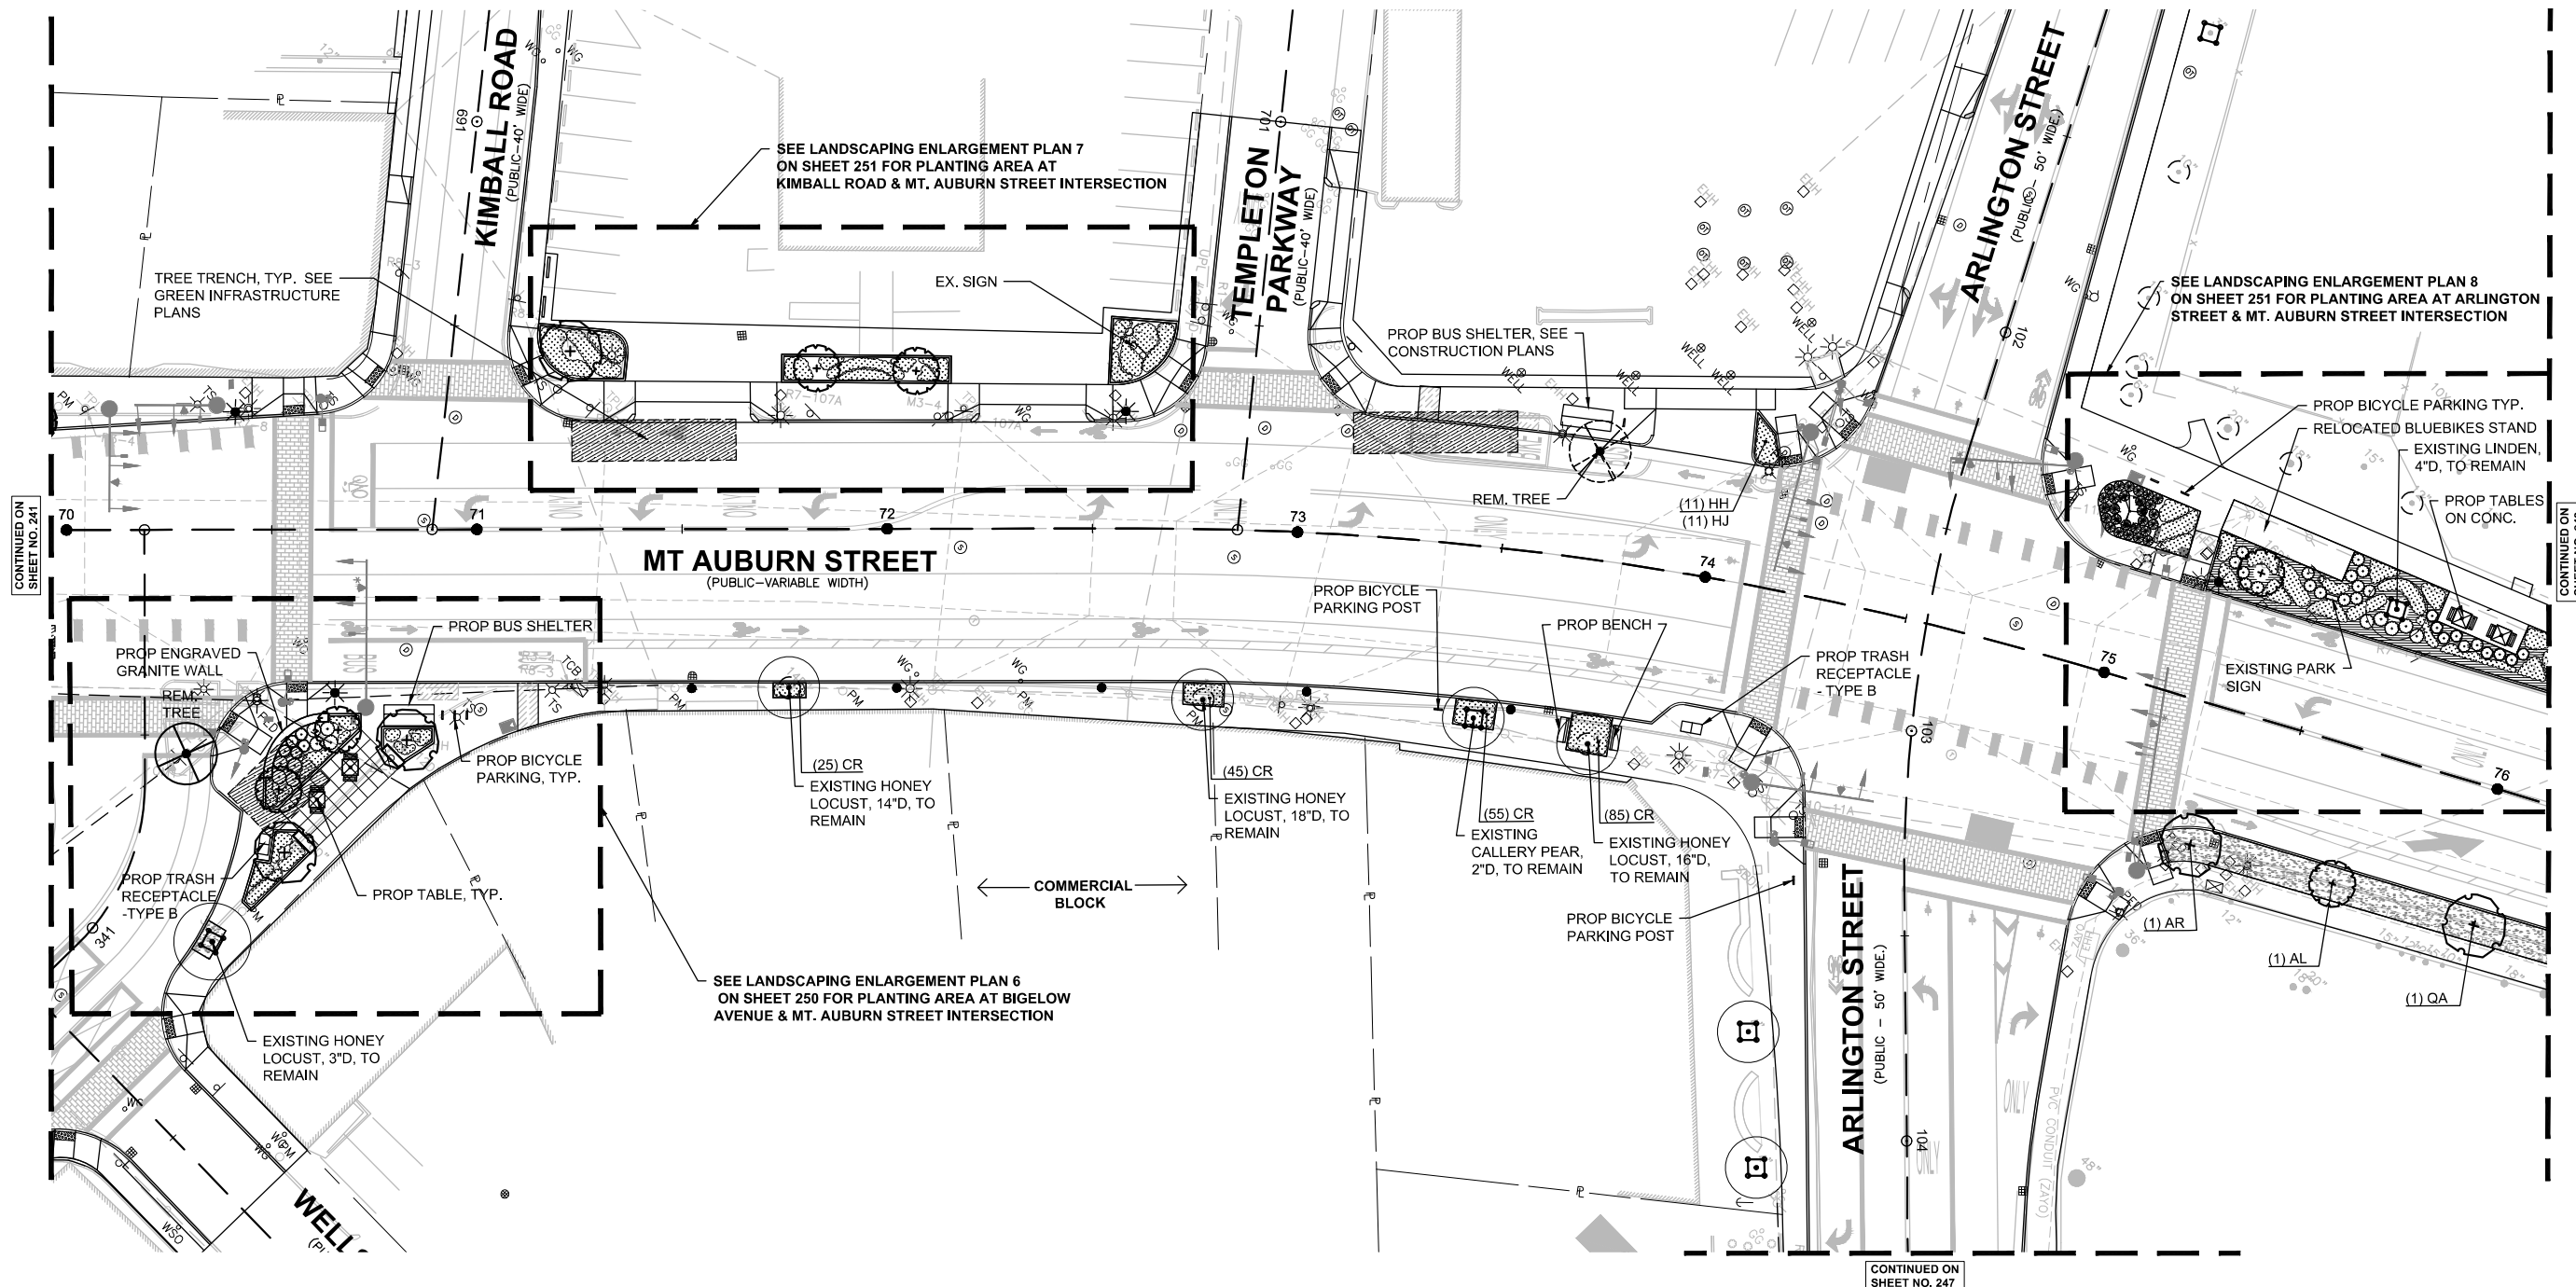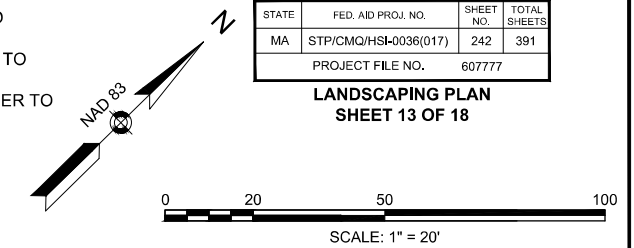






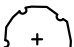







CONTINUED ON SHEET NO. 241

CONTINUED ON SHEET NO. 243

CONTINUED ON SHEET NO. 247

LEGEND

-  BENCH
-  TABLE
-  TRASH RECEPTACLE TYPE A
-  TRASH RECEPTACLE TYPE B
-  BICYCLE PARKING POST
-  EXISTING SMALL TREE WITH TREE PROTECTION (< 4" CAL.)
-  EXISTING LARGE TREE WITH TREE PROTECTION
-  PROPOSED DECIDUOUS SHADE TREE
-  PROPOSED ORNAMENTAL TREE
-  PROPOSED EVERGREEN TREE
-  PROPOSED SHRUBS
-  PROPOSED PERENNIALS, ORNAMENTAL GRASSES, & GROUNDCOVERS
-  LAWN

SHEET 14 PLANT LIST

SYM	QTY	BOTANICAL NAME	COMMON NAME	SIZE	ROOT	COMMENTS
DECIDUOUS SHADE TREES						
GB	1	Ginkgo biloba 'Princeton Sentry'	Princeton Sentry Maidenhair Tree	2.5-3" cal.	B&B	
LS	2	Liquidambar styraciflua 'Rotundiloba'	Rotundiloba Sweetgum (fruitless)	2.5-3" cal.	B&B	
NS	3	Nyssa sylvatica 'Wildfire'	Wildfire Sour Gum	2.5-3" cal.	B&B	
PA	2	Platanus x acerifolia 'Exclamation'	Exclamation London Planetree	2.5-3" cal.	B&B	
QA	1	Quercus alba	White Oak	2.5-3" cal.	B&B	
ORNAMENTAL TREES						
AL	1	Amelanchier laevis 'Snowcloud'	Snowcloud Serviceberry	2.5-3" cal.	B&B	Single Stem
PS	2	Prunus serrulata 'Kwanzan'	Kwanzan Japanese Cherry	2.5-3" cal.	B&B	
SHRUBS						
RA	30	Rhus aromatica 'Gro-Low'	Gro-Low Fragrant Sumac	2 gal.	CONT.	30" O.C. Spacing



NOTES:

1. FOR PLANTING NOTES, REFER TO SHEET 230.
2. FOR MASTER PLANT LIST, REFER TO SHEET 256.
3. FOR LANDSCAPING DETAILS, REFER TO SHEETS 254-256.

**WATERTOWN
ROUTE 16 (MOUNT AUBURN STREET)**

STATE	FED. AID PROJ. NO.	SHEET NO.	TOTAL SHEETS
MA	STP/CMQ/HSI-0036(017)	243	391
PROJECT FILE NO. 607777			



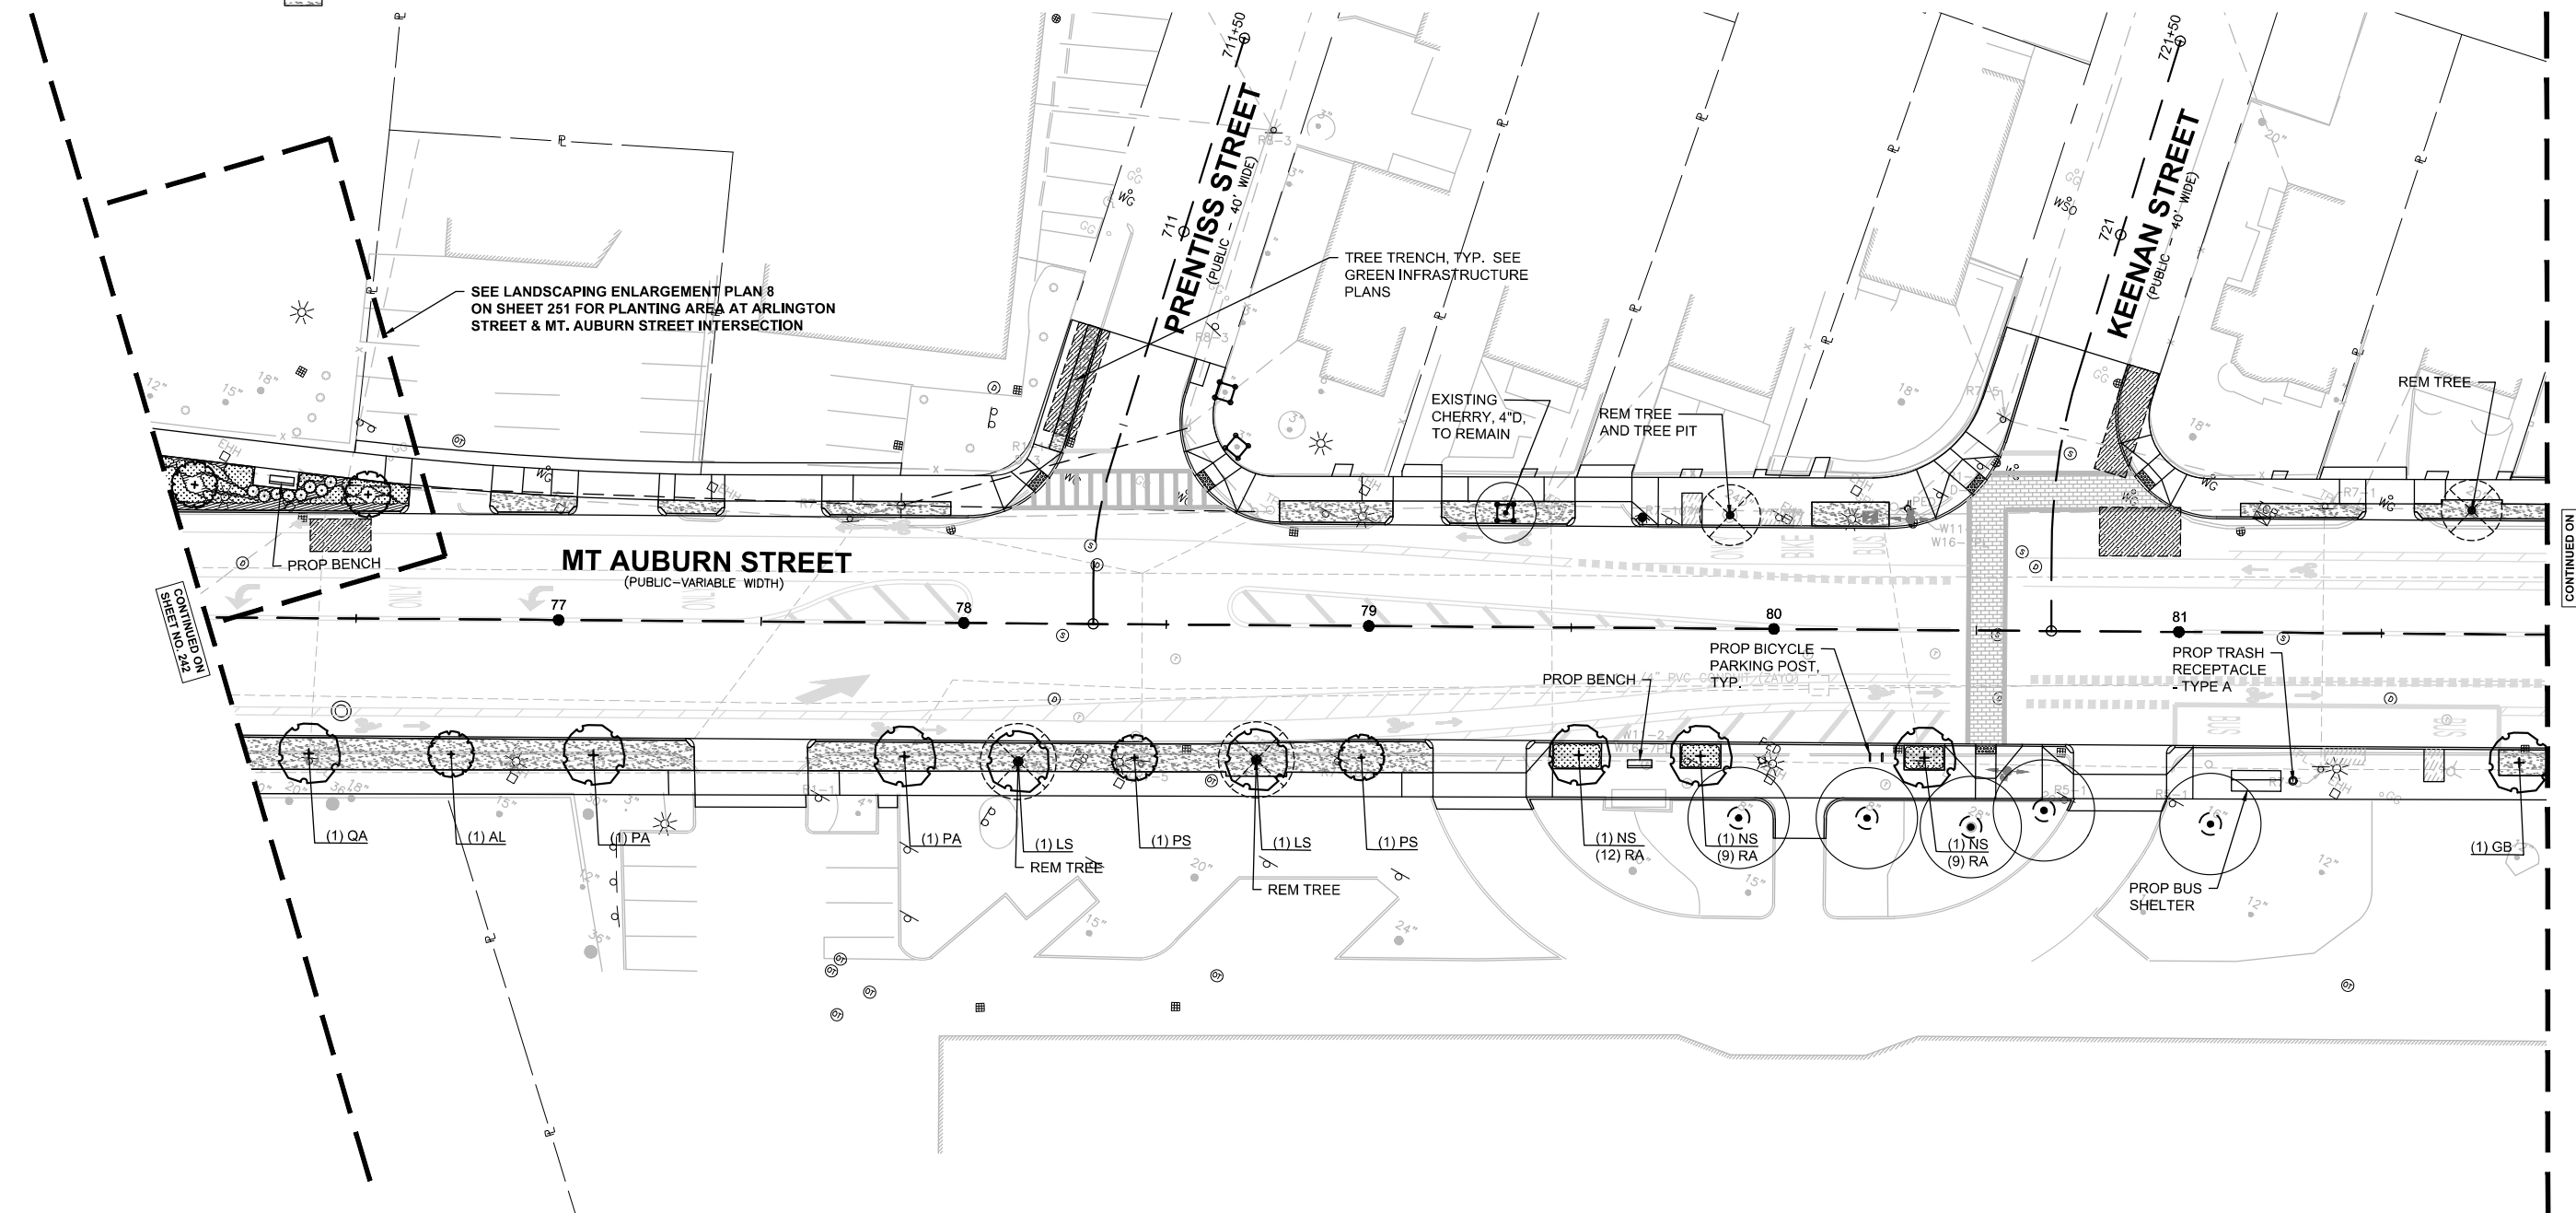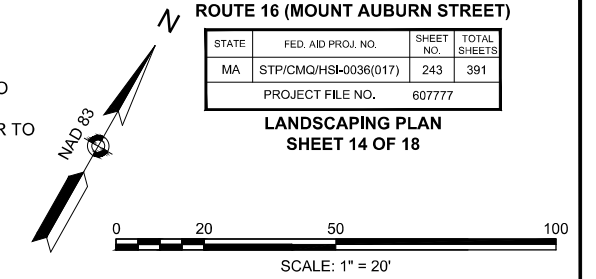










**LANDSCAPING PLAN
SHEET 14 OF 18**



CONTINUED ON SHEET NO. 242

CONTINUED ON SHEET NO. 244

LEGEND

-  BENCH
-  TABLE
-  TRASH RECEPTACLE TYPE A
-  TRASH RECEPTACLE TYPE B
-  BICYCLE PARKING POST
-  EXISTING SMALL TREE WITH TREE PROTECTION (< 4" CAL.)
-  EXISTING LARGE TREE WITH TREE PROTECTION
-  PROPOSED DECIDUOUS SHADE TREE
-  PROPOSED ORNAMENTAL TREE
-  PROPOSED EVERGREEN TREE
-  PROPOSED SHRUBS
-  PROPOSED PERENNIALS, ORNAMENTAL GRASSES, & GROUNDCOVERS
-  LAWN

SHEET 15 PLANT LIST

SYM	QTY	BOTANICAL NAME	COMMON NAME	SIZE	ROOT	COMMENTS
DECIDUOUS SHADE TREES						
GB	4	Ginkgo biloba 'Princeton Sentry'	Princeton Sentry Maidenhair Tree	2.5-3" cal.	B&B	
LT	4	Liriodendron tulipifera 'Emerald City'	Emerald City Tulip Tree	2.5-3" cal.	B&B	
NS	1	Nyssa sylvatica 'Wildfire'	Wildfire Sour Gum	2.5-3" cal.	B&B	
ZS	3	Zelkova serrata 'Green Vase'	Green Vase Japanese Zelkova	2.5-3" cal.	B&B	
ORNAMENTAL TREES						
CC	2	Cercis canadensis	Eastern Redbud	2.5-3" cal.	B&B	Single stem
MA	1	Malus 'Adirondack'	Adirondack Crabapple	2.5-3" cal.	B&B	
PS	2	Prunus serrulata 'Kwanzan'	Kwanzan Japanese Cherry	2.5-3" cal.	B&B	
SR	1	Syringa reticulata 'Ivory Silk'	Ivory Silk Japanese Tree Lilac	2.5-3" cal.	B&B	Single stem
SHRUBS						
RA	12	Rhus aromatica 'Gro-Low'	Gro-Low Fragrant Sumac	2 gal.	CONT.	30" O.C. Spacing


NOTES:


1. FOR PLANTING NOTES, REFER TO SHEET 230.
2. FOR MASTER PLANT LIST, REFER TO SHEET 256.
3. FOR LANDSCAPING DETAILS, REFER TO SHEETS 254-256.

WATERTOWN
ROUTE 16 (MOUNT AUBURN STREET)


STATE	FED. AID PROJ. NO.	SHEET NO.	TOTAL SHEETS
MA	STP/CMQ/HSI-0036(017)	244	391
PROJECT FILE NO.		607777	

LANDSCAPING PLAN
SHEET 15 OF 18



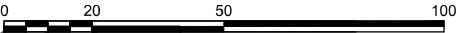



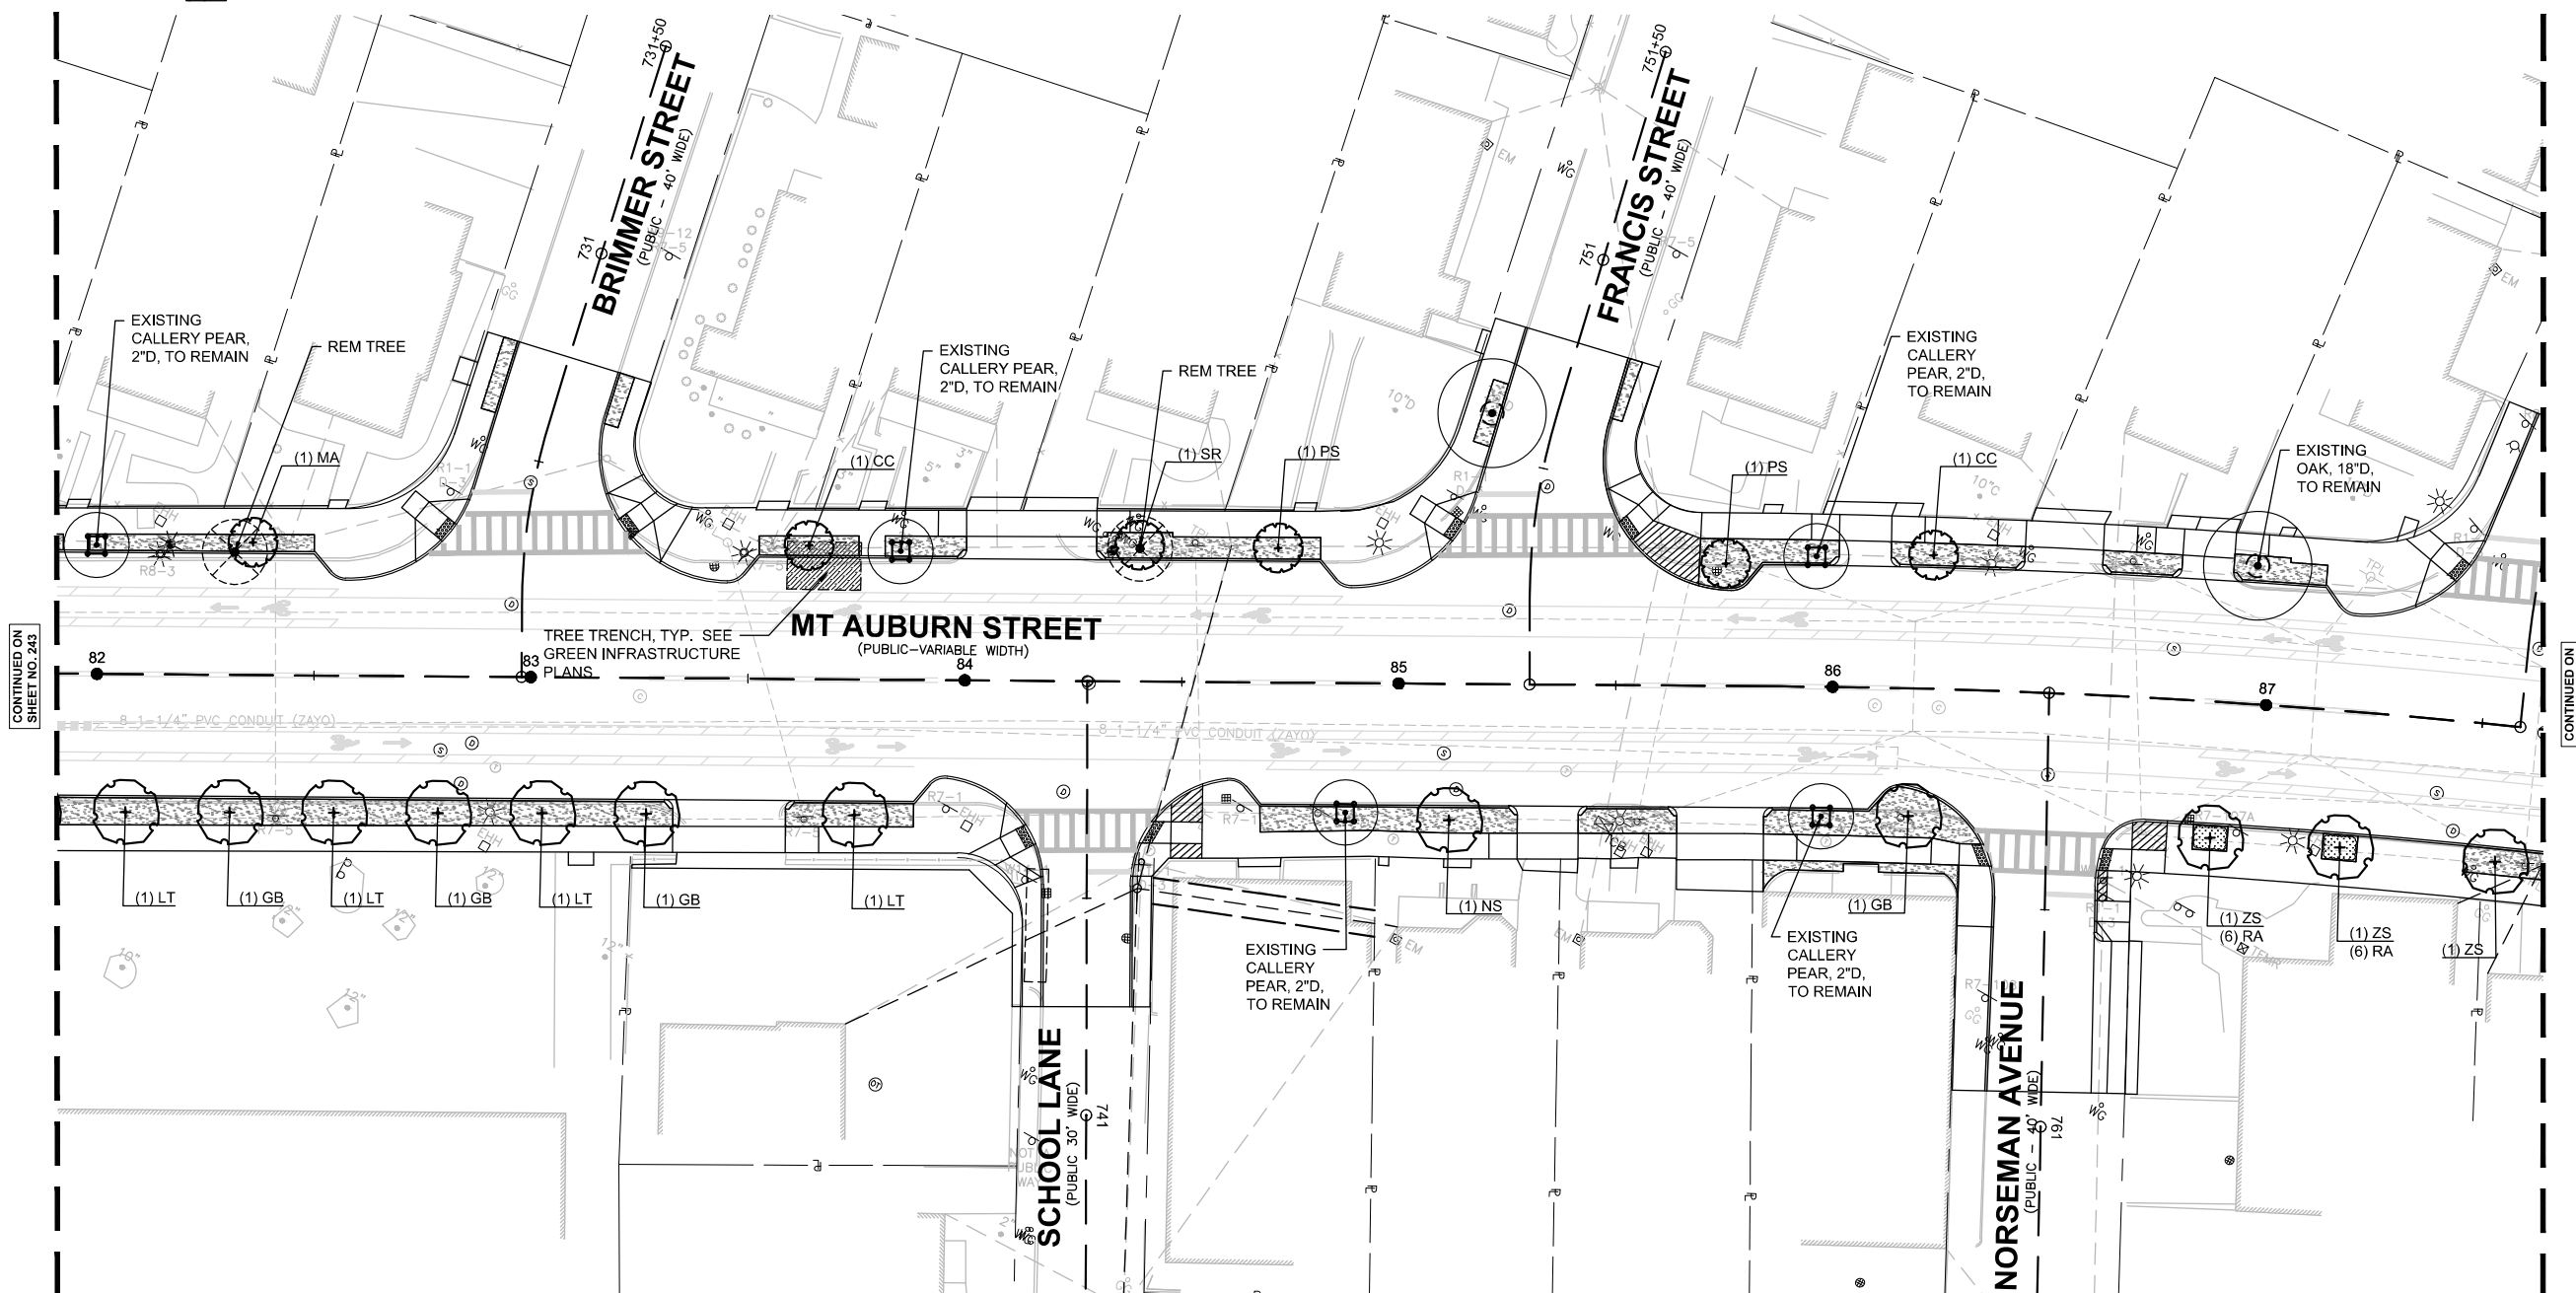










SCALE: 1" = 20'

 

CONTINUED ON SHEET NO. 243

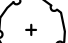CONTINUED ON SHEET NO. 245

LEGEND

-  BENCH
-  TABLE
-  TRASH RECEPTACLE TYPE A
-  TRASH RECEPTACLE TYPE B
-  BICYCLE PARKING POST
-  EXISTING SMALL TREE WITH TREE PROTECTION (< 4" CAL.)
-  EXISTING LARGE TREE WITH TREE PROTECTION
-  PROPOSED DECIDUOUS SHADE TREE
-  PROPOSED ORNAMENTAL TREE
-  PROPOSED EVERGREEN TREE
-  PROPOSED SHRUBS
-  PROPOSED PERENNIALS, ORNAMENTAL GRASSES, & GROUNDCOVERS
-  LAWN

SHEET 16 PLANT LIST

SYM	QTY	BOTANICAL NAME	COMMON NAME	SIZE	ROOT	COMMENTS
DECIDUOUS SHADE TREES						
AF	1	<i>Acer x freemanii</i> 'Armstrong'	Armstrong Red Maple	2.5-3" cal.	B&B	
LS	3	<i>Liquidambar styraciflua</i> 'Rotundiloba'	Rotundiloba Sweetgum (fruitless)	2.5-3" cal.	B&B	
QA	2	<i>Quercus alba</i>	White Oak	2.5-3" cal.	B&B	
ZS	1	<i>Zelkova serrata</i> 'Green Vase'	Green Vase Japanese Zelkova	2.5-3" cal.	B&B	
ORNAMENTAL TREES						
AL	1	<i>Amelanchier laevis</i> 'Snowcloud'	Snowcloud Serviceberry	2.5-3" cal.	B&B	Single Stem
CC	1	<i>Cercis canadensis</i>	Eastern Redbud	2.5-3" cal.	B&B	Single Stem
MA	2	<i>Malus</i> 'Adirondack'	Adirondack Crabapple	2.5-3" cal.	B&B	
PC	3	<i>Prunus virginiana</i> 'Canada Red Select'	Canada Red Select Chokecherry	2.5-3" cal.	B&B	
SR	1	<i>Syringa reticulata</i> 'Ivory Silk'	Ivory Silk Japanese Tree Lilac	2.5-3" cal.	B&B	Single Stem
PERENNIALS, ORNAMENTAL GRASSES & GROUNDCOVERS						
CR	38	<i>Carex amphiloeba</i>	Creek Sedge		PLUG	12" O.C. Spacing
VM	157	<i>Vinca minor</i> 'Bowles'	Bowles Periwinkle	4" pot	CONT.	12" O.C. Spacing



NOTES:

1. FOR PLANTING NOTES, REFER TO SHEET 230.
2. FOR MASTER PLANT LIST, REFER TO SHEET 256.
3. FOR LANDSCAPING DETAILS, REFER TO SHEETS 254-256.

**WATERTOWN
ROUTE 16 (MOUNT AUBURN STREET)**

STATE	FED. AID PROJ. NO.	SHEET NO.	TOTAL SHEETS
MA	STP/CMQ/HSI-0036(017)	245	391
PROJECT FILE NO. 607777			



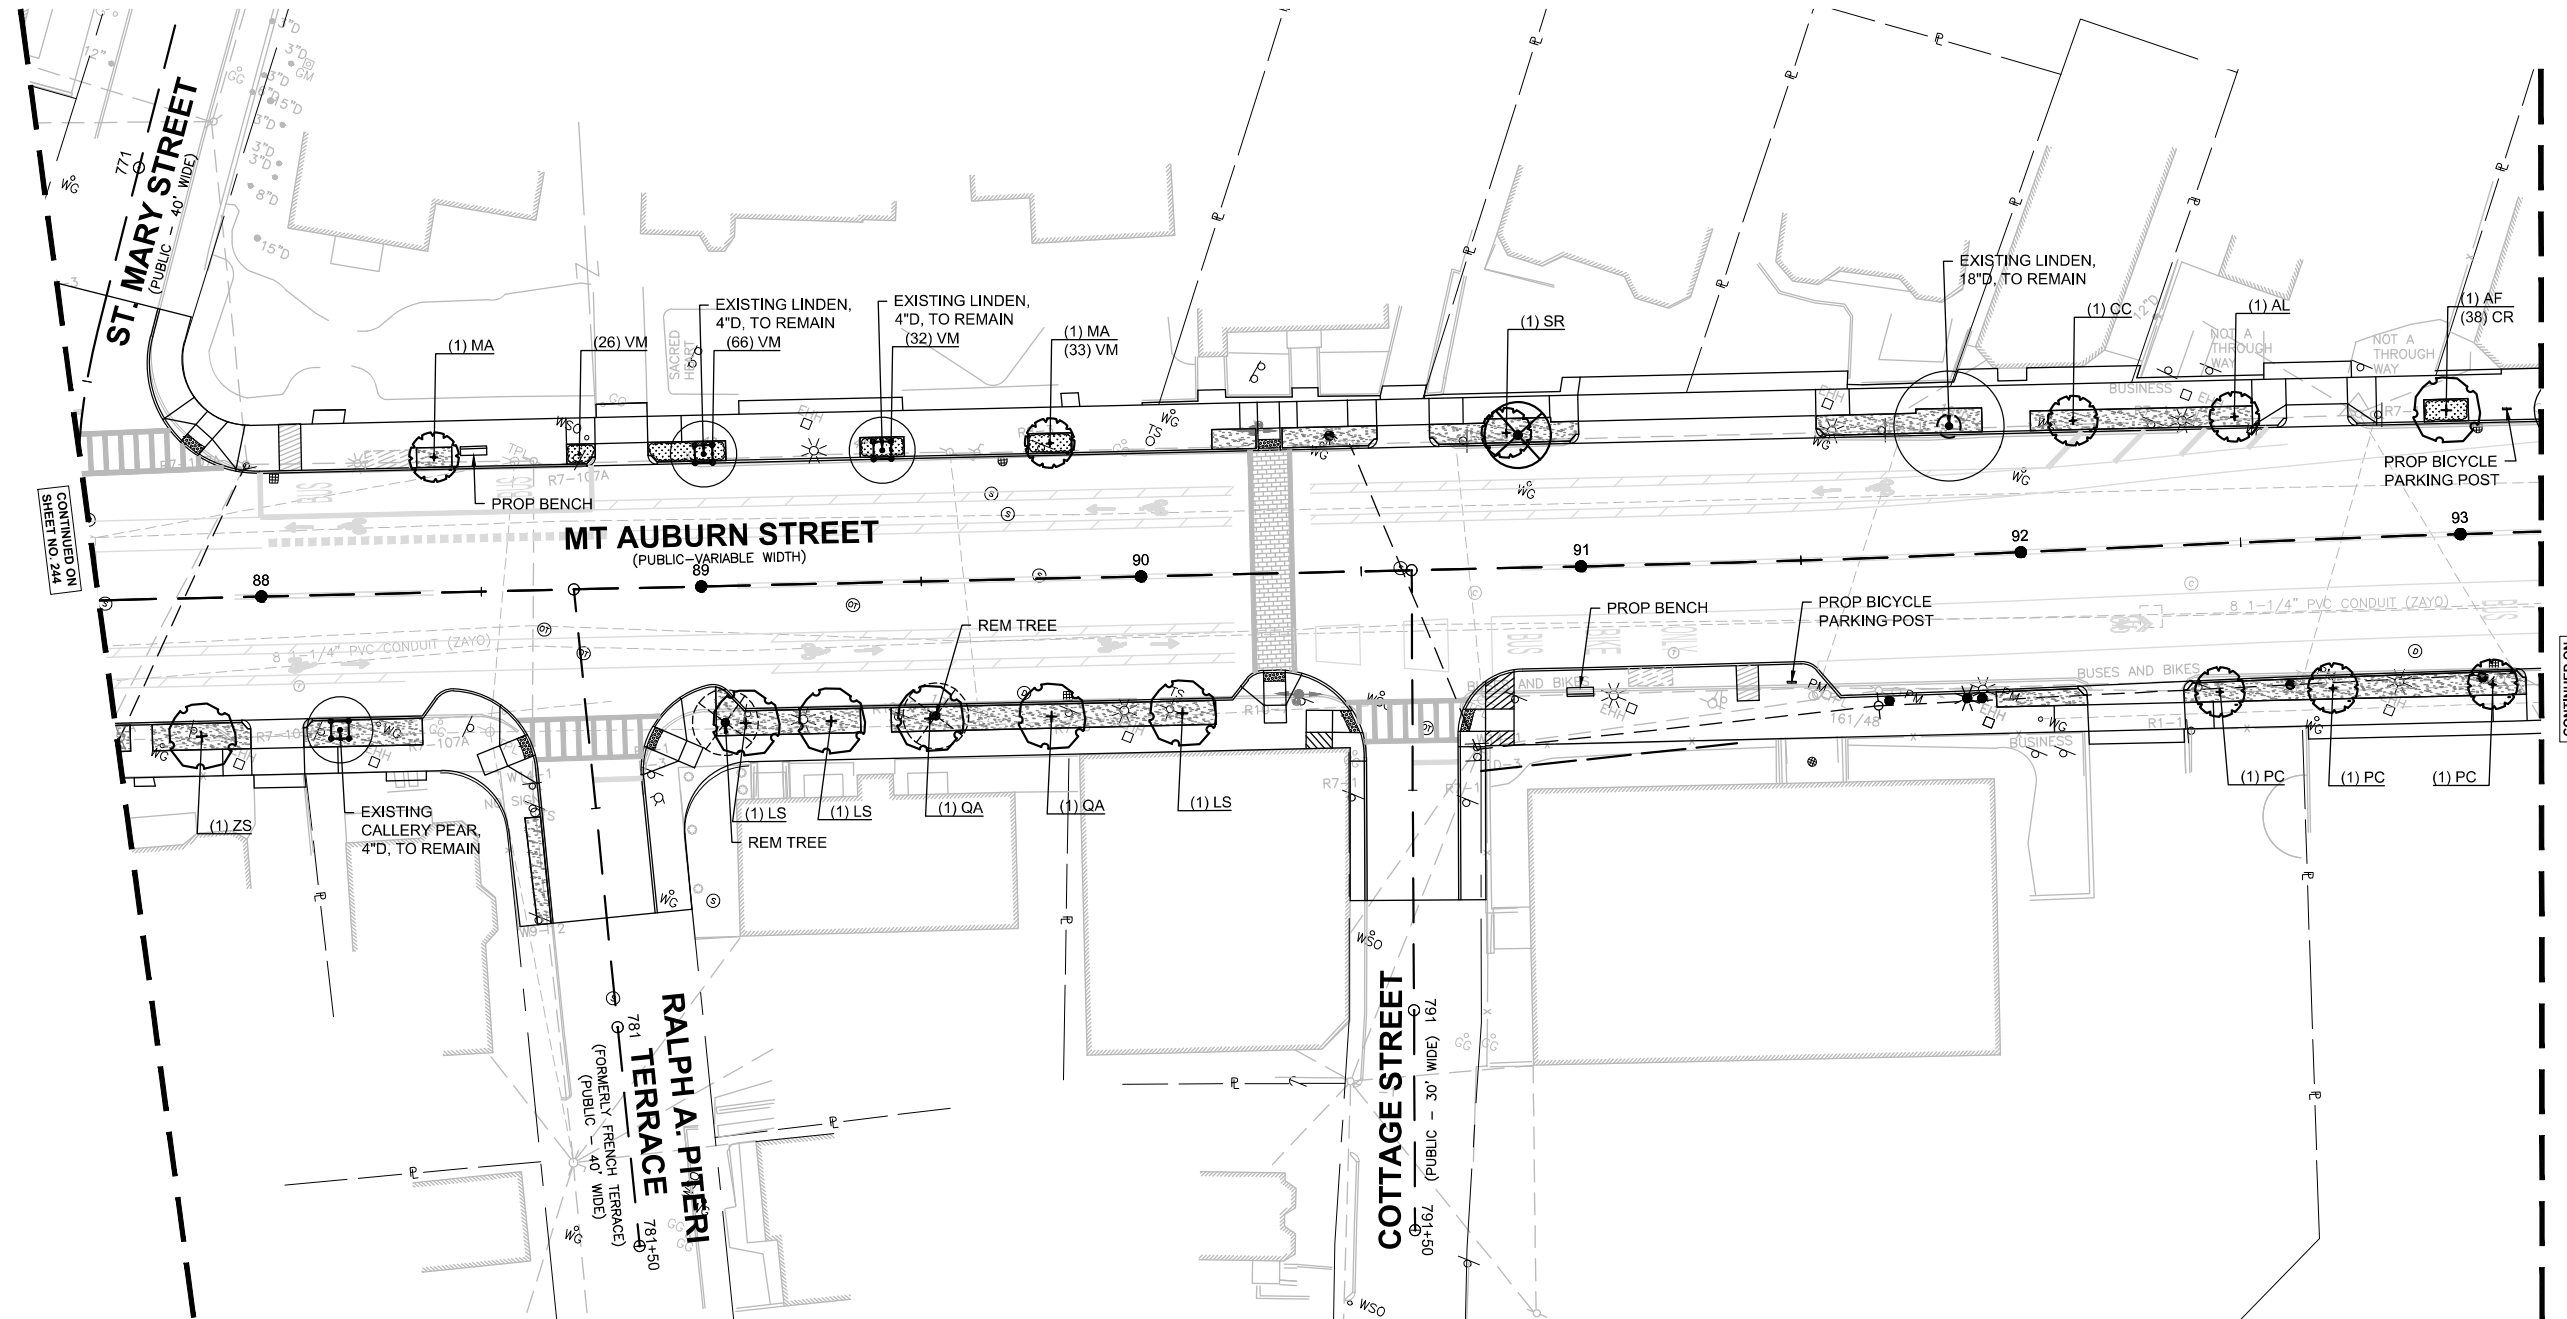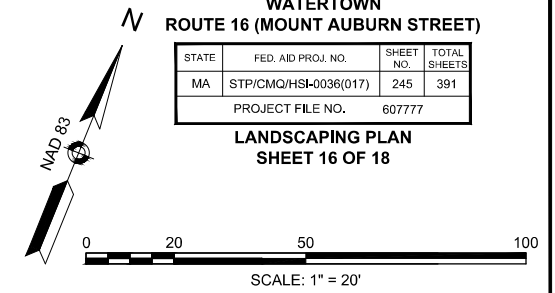










**LANDSCAPING PLAN
SHEET 16 OF 18**



CONTINUED ON SHEET NO. 244

CONTINUED ON SHEET NO. 246

LEGEND

-  BENCH
-  TABLE
-  TRASH RECEPTACLE TYPE A
-  TRASH RECEPTACLE TYPE B
-  BICYCLE PARKING POST
-  EXISTING SMALL TREE WITH TREE PROTECTION (< 4" CAL.)
-  EXISTING LARGE TREE WITH TREE PROTECTION
-  PROPOSED DECIDUOUS SHADE TREE
-  PROPOSED ORNAMENTAL TREE
-  PROPOSED EVERGREEN TREE
-  PROPOSED SHRUBS
-  PROPOSED PERENNIALS, ORNAMENTAL GRASSES, & GROUNDCOVERS
-  LAWN

SHEET 17 PLANT LIST

SYM	QTY	BOTANICAL NAME	COMMON NAME	SIZE	ROOT	COMMENTS
DECIDUOUS SHADE TREES						
AF	2	Acer x freemanii 'Armstrong'	Armstrong Red Maple	2.5-3" cal.	B&B	
ORNAMENTAL TREES						
MA	2	Malus 'Adirondack'	Adirondack Crabapple	2.5-3" cal.	B&B	
PERENNIALS, ORNAMENTAL GRASSES & GROUNDCOVERS						
CR	112	Carex amphiloba	Creek Sedge		PLUG	12" O.C. Spacing
VM	90	Vinca minor 'Bowles'	Bowles Periwinkle	4" pot	CONT.	12" O.C. Spacing



NOTES:

- FOR PLANTING NOTES, REFER TO SHEET 230.
- FOR MASTER PLANT LIST, REFER TO SHEET 256.
- FOR LANDSCAPING DETAILS, REFER TO SHEETS 254-256.

**WATERTOWN
ROUTE 16 (MOUNT AUBURN STREET)**





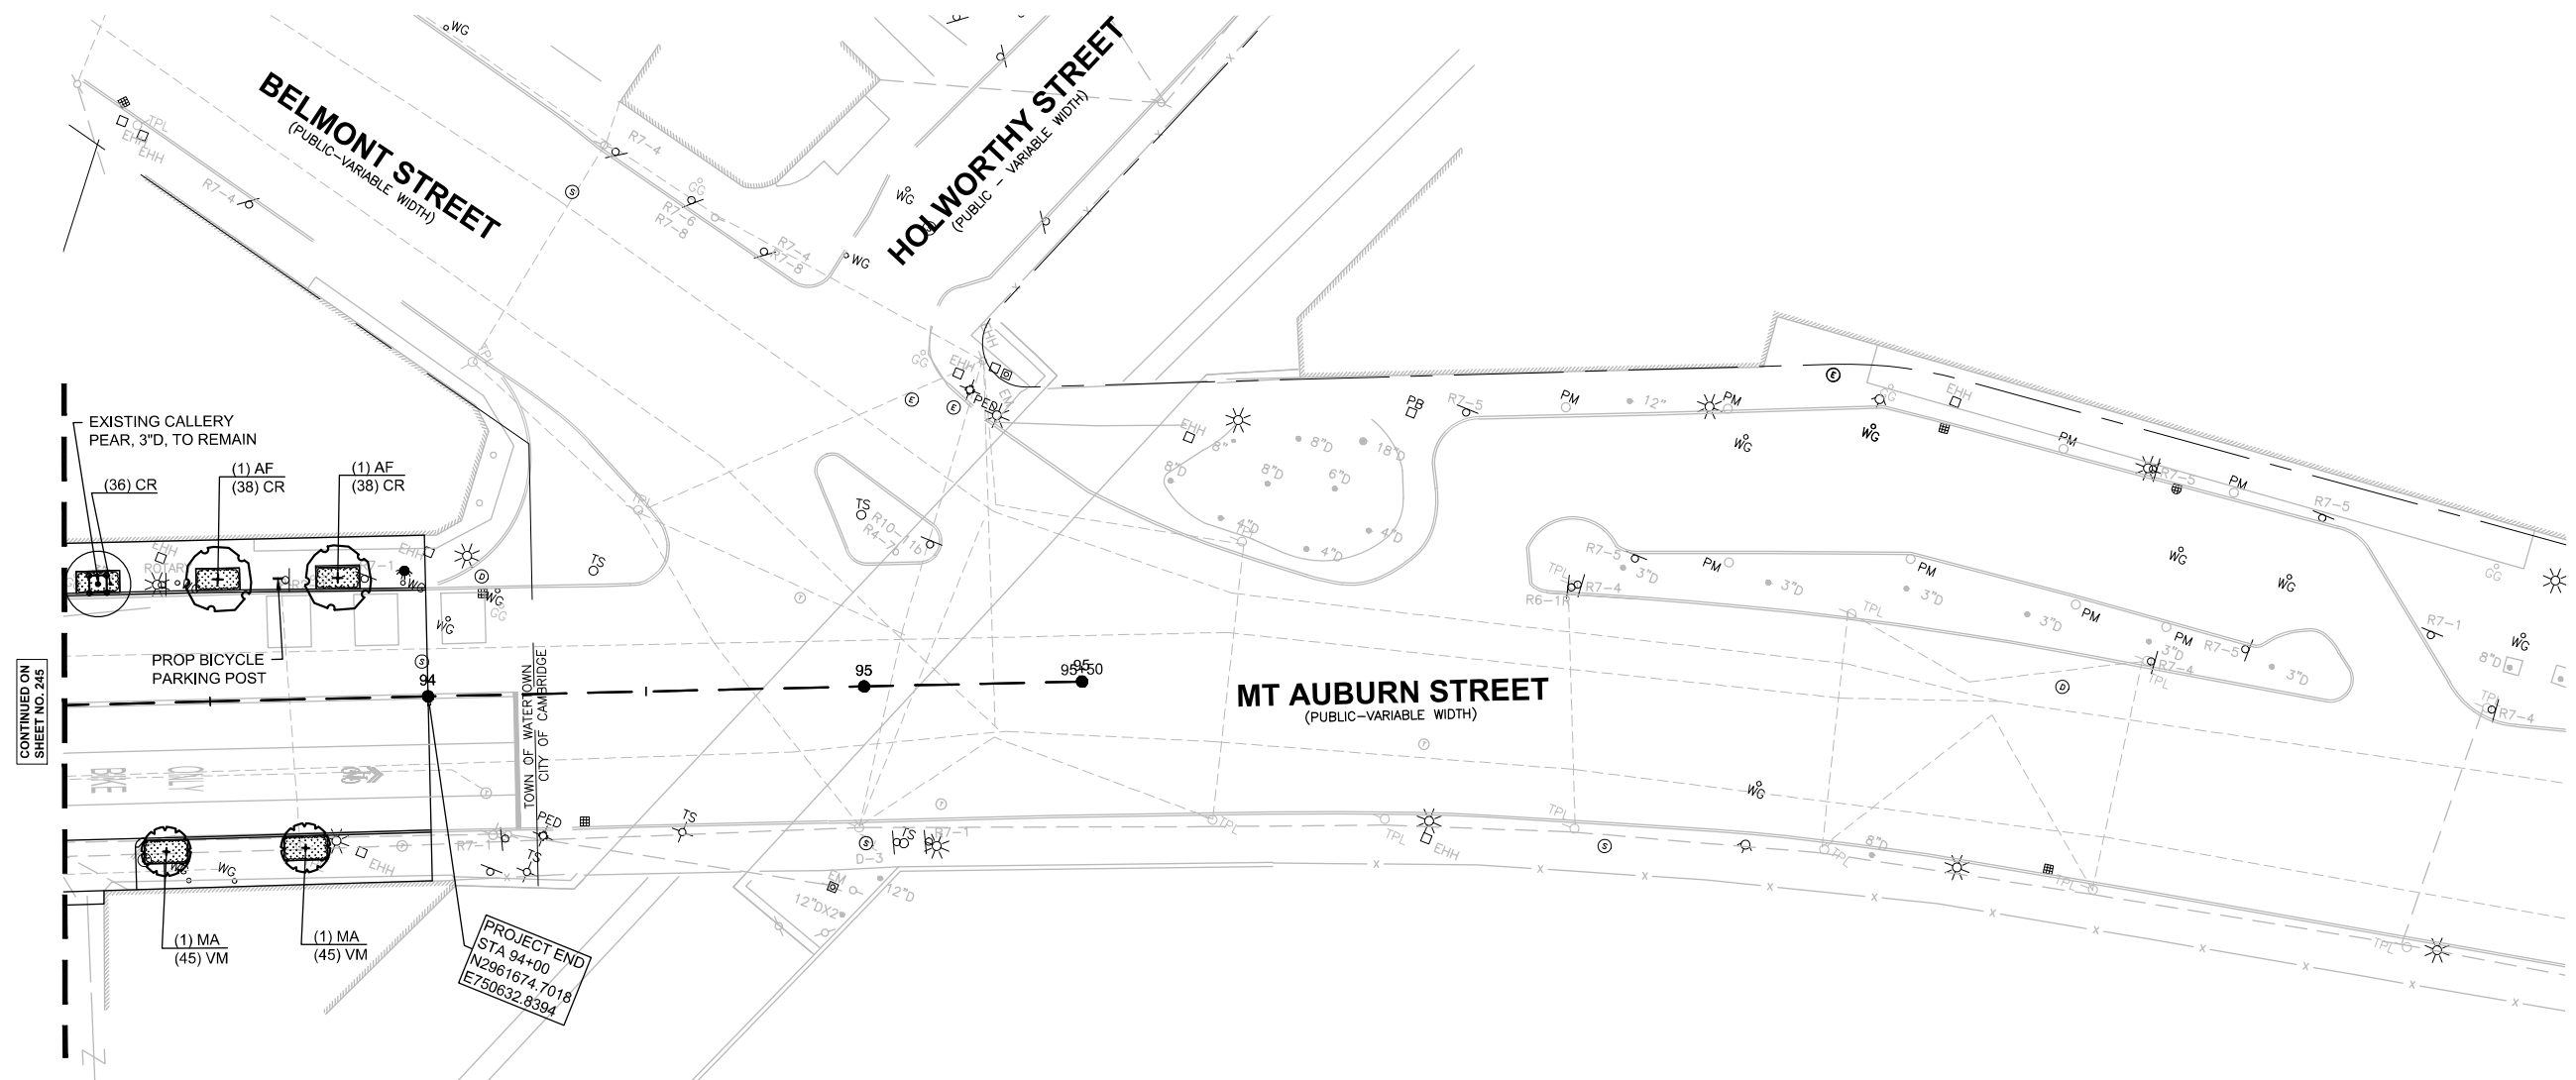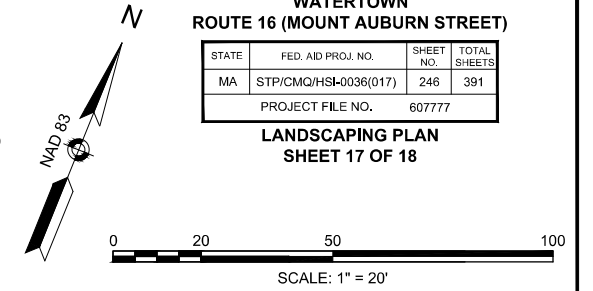





STATE	FED. AID PROJ. NO.	SHEET NO.	TOTAL SHEETS
MA	STP/CMQ/HSI-0036(017)	246	391
PROJECT FILE NO. 607777			

**LANDSCAPING PLAN
SHEET 17 OF 18**

 


CONTINUED ON SHEET NO. 245

LEGEND

-  BENCH
-  TABLE
-  TRASH RECEPTACLE TYPE A
-  TRASH RECEPTACLE TYPE B
-  BICYCLE PARKING POST
-  EXISTING SMALL TREE WITH TREE PROTECTION (< 4" CAL.)
-  EXISTING LARGE TREE WITH TREE PROTECTION
-  PROPOSED DECIDUOUS SHADE TREE
-  PROPOSED ORNAMENTAL TREE
-  PROPOSED EVERGREEN TREE
-  PROPOSED SHRUBS
-  PROPOSED PERENNIALS, ORNAMENTAL GRASSES, & GROUNDCOVERS
-  LAWN

NOTES:



1. FOR PLANTING NOTES, REFER TO SHEET 230.
2. FOR MASTER PLANT LIST, REFER TO SHEET 256.
3. FOR LANDSCAPING DETAILS, REFER TO SHEETS 254-256.

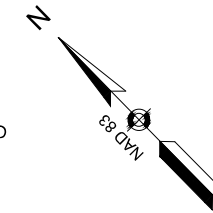

**WATERTOWN
ROUTE 16 (MOUNT AUBURN STREET)**

STATE	FED. AID PROJ. NO.	SHEET NO.	TOTAL SHEETS
MA	STP/CMQ/HSI-0036(017)	247	391
PROJECT FILE NO.		607777	

**LANDSCAPING PLAN
SHEET 18 OF 18**

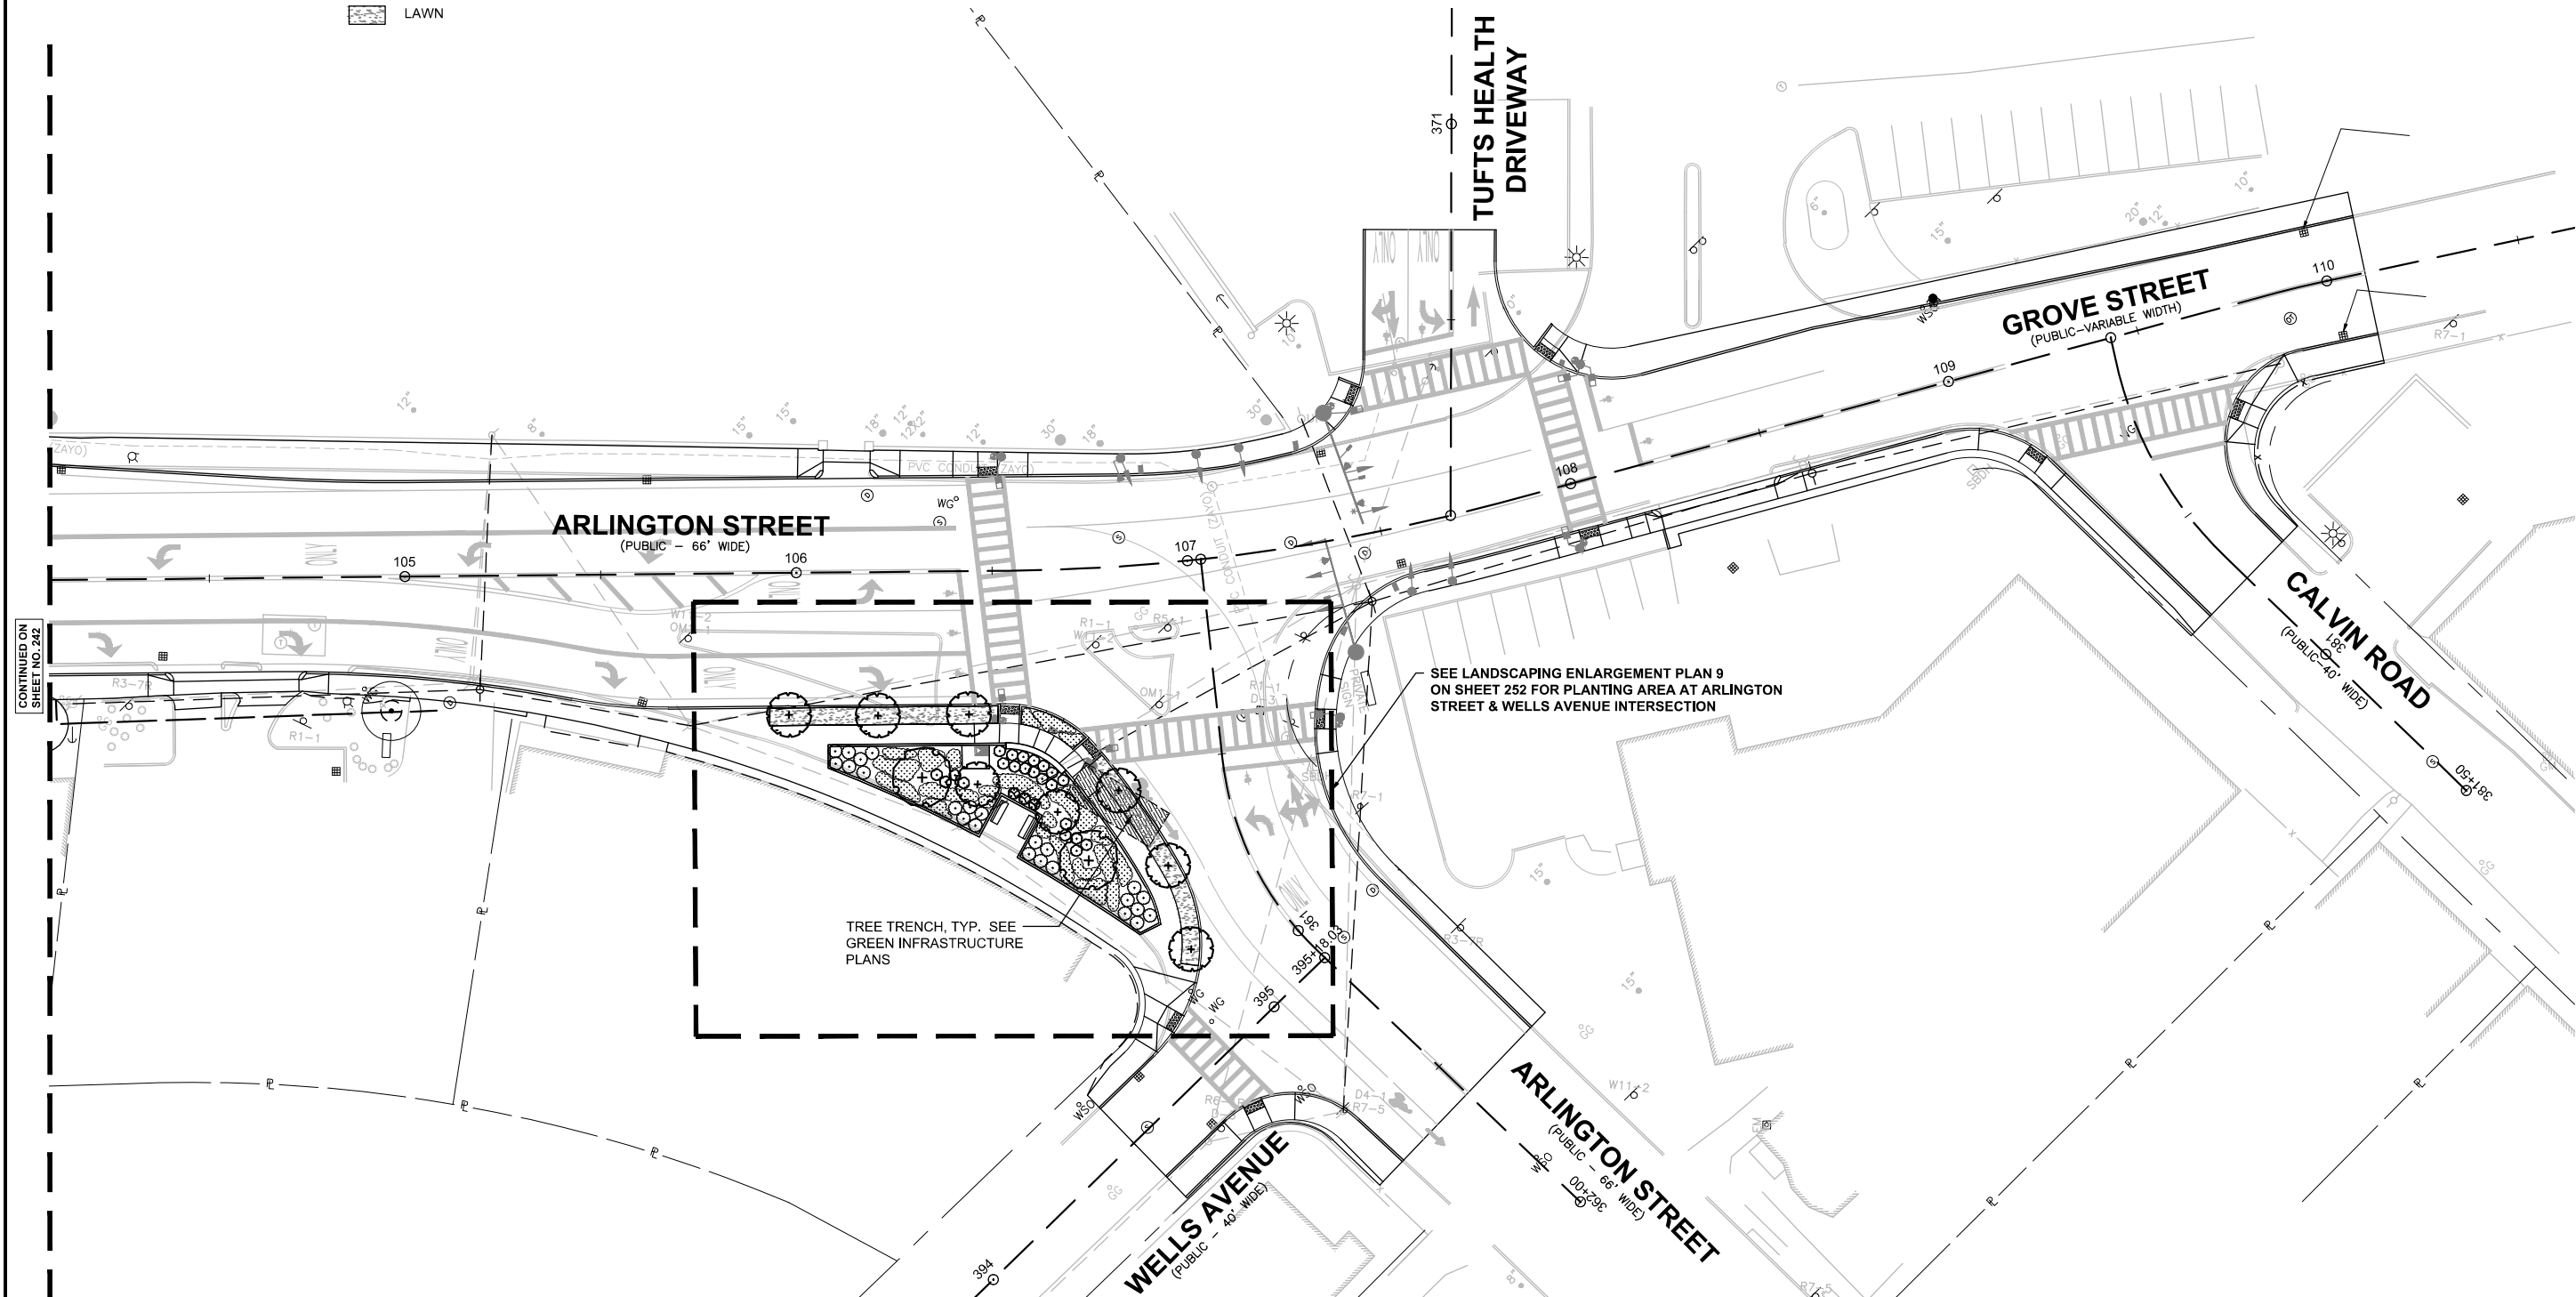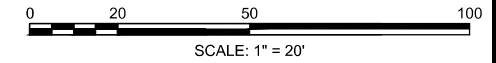

CONTINUED ON SHEET NO. 242