



BOYLSTON STREET (EAST) & MOUNT AUBURN STREET INTERSECTION

SCALE: 1" = 10' - 0"

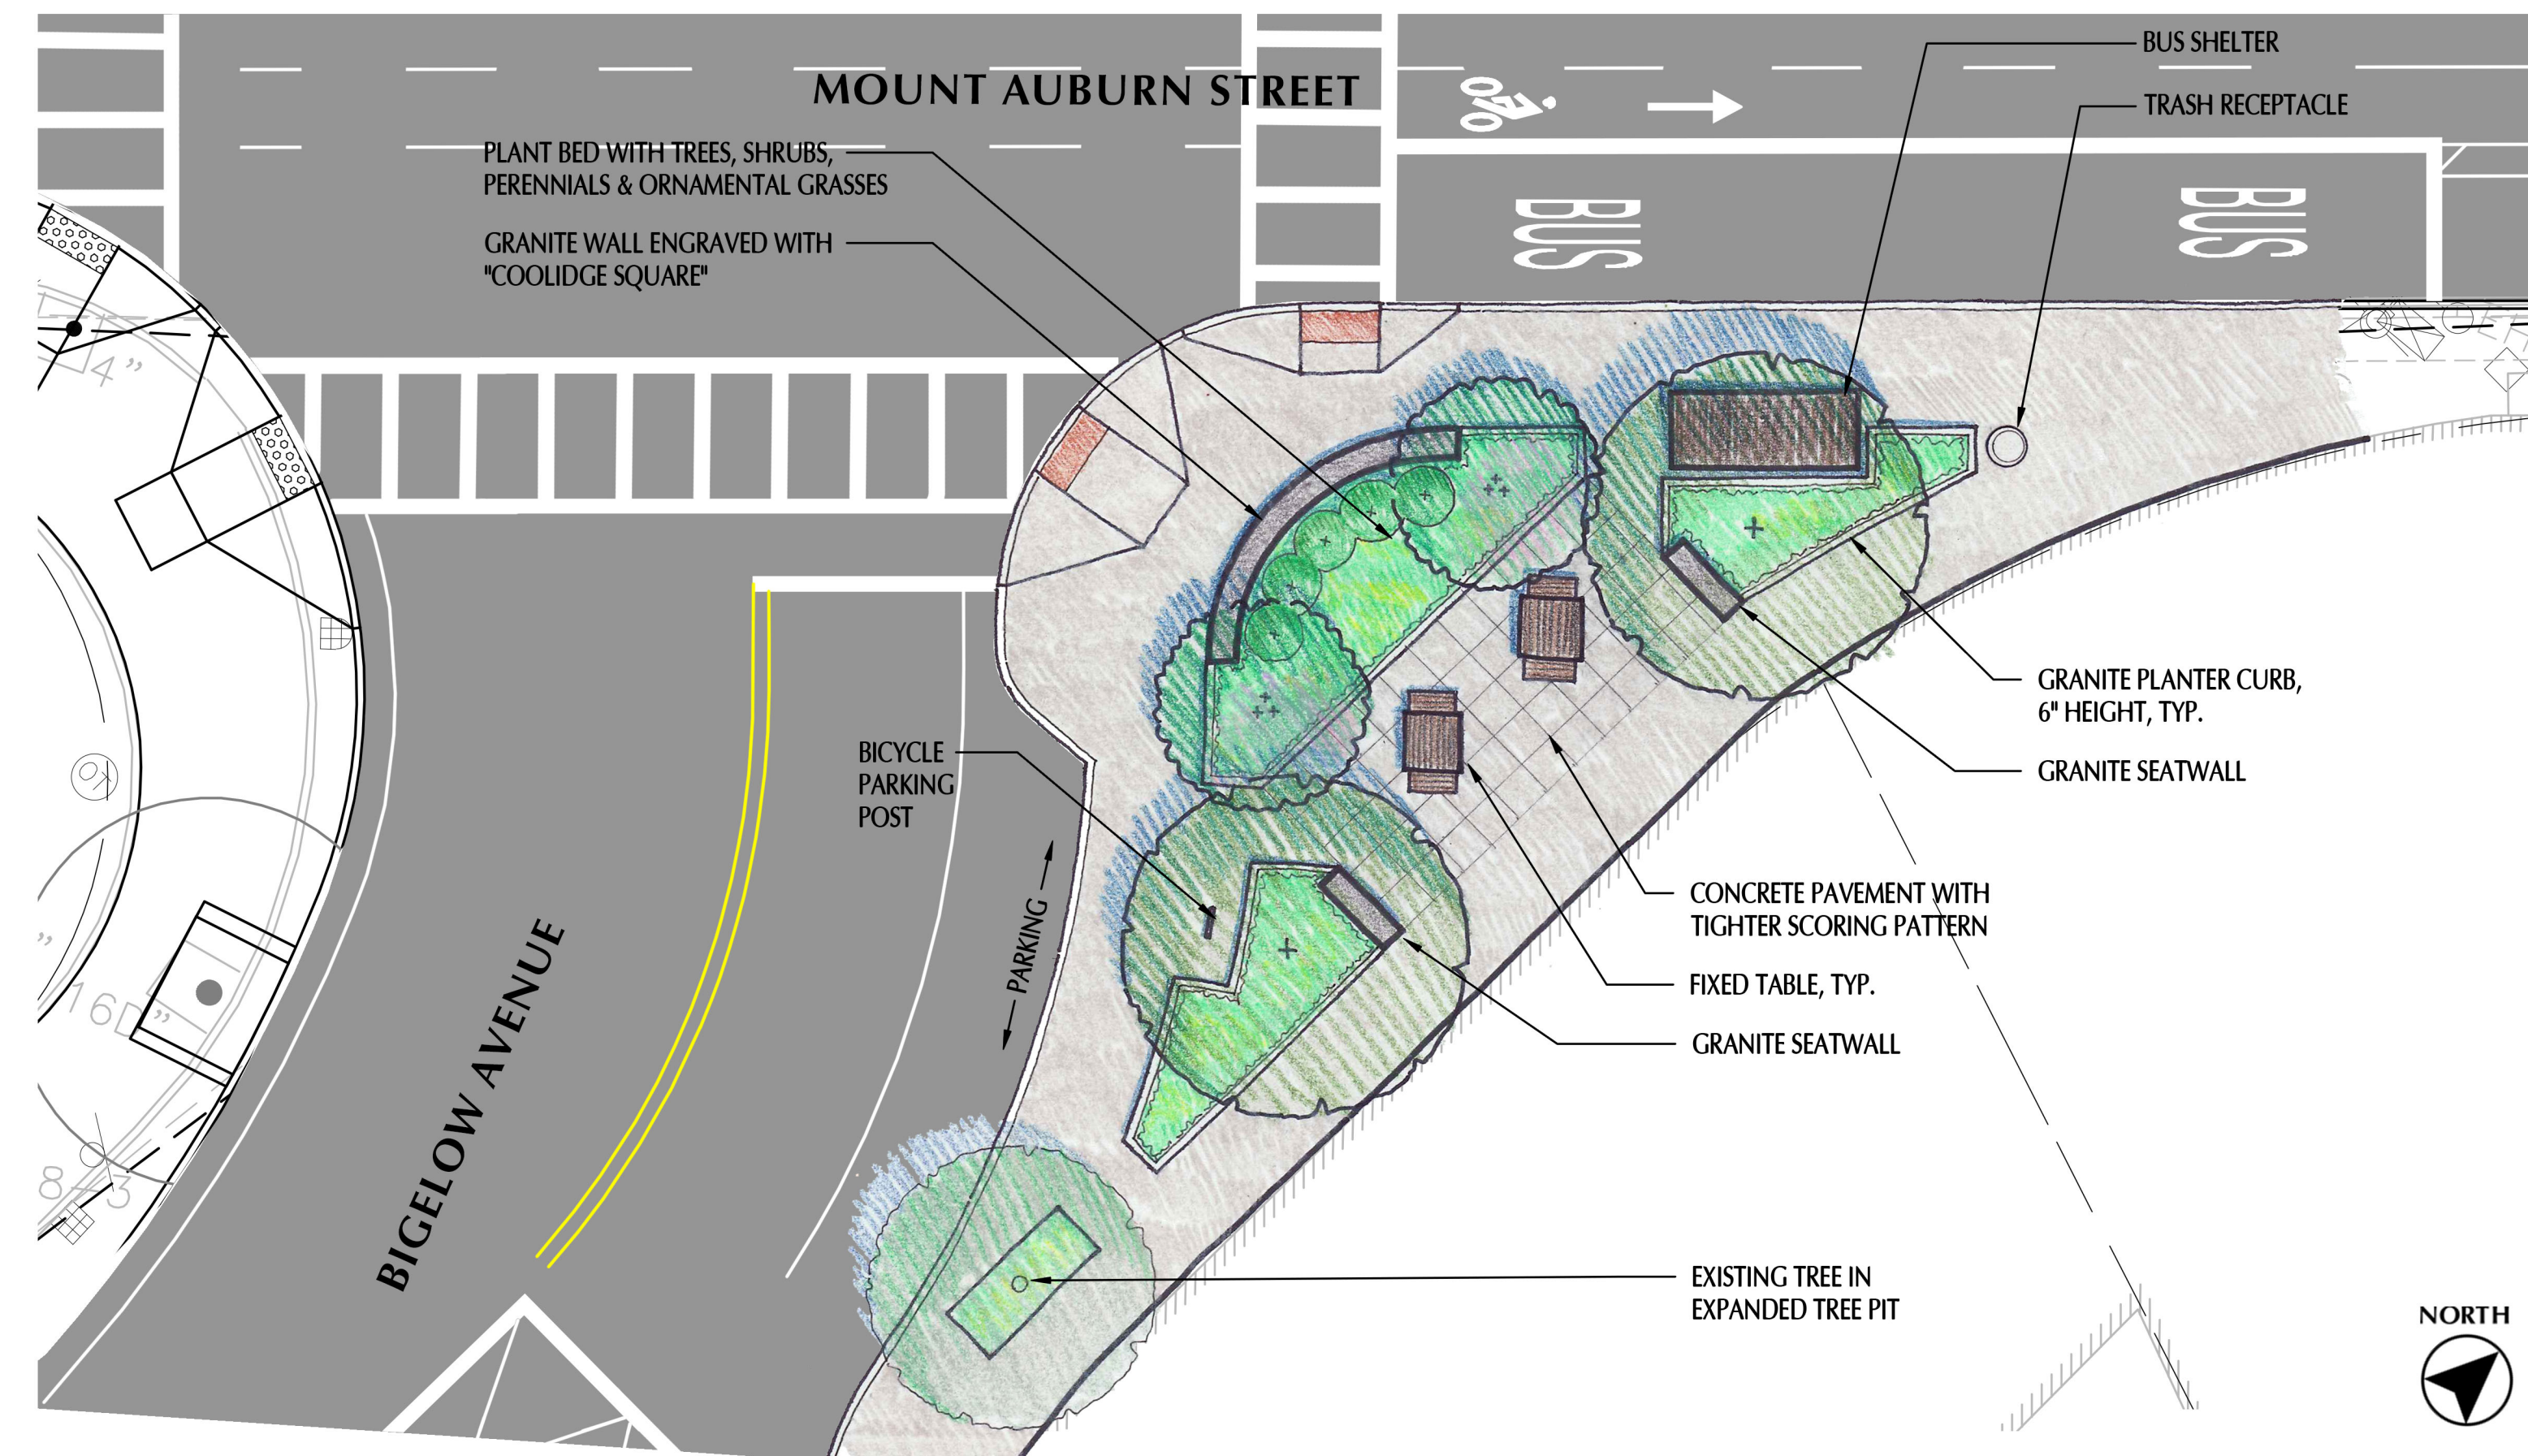

BIGELOW AVENUE & MOUNT AUBURN STREET INTERSECTION

SCALE: 1" = 10' - 0"

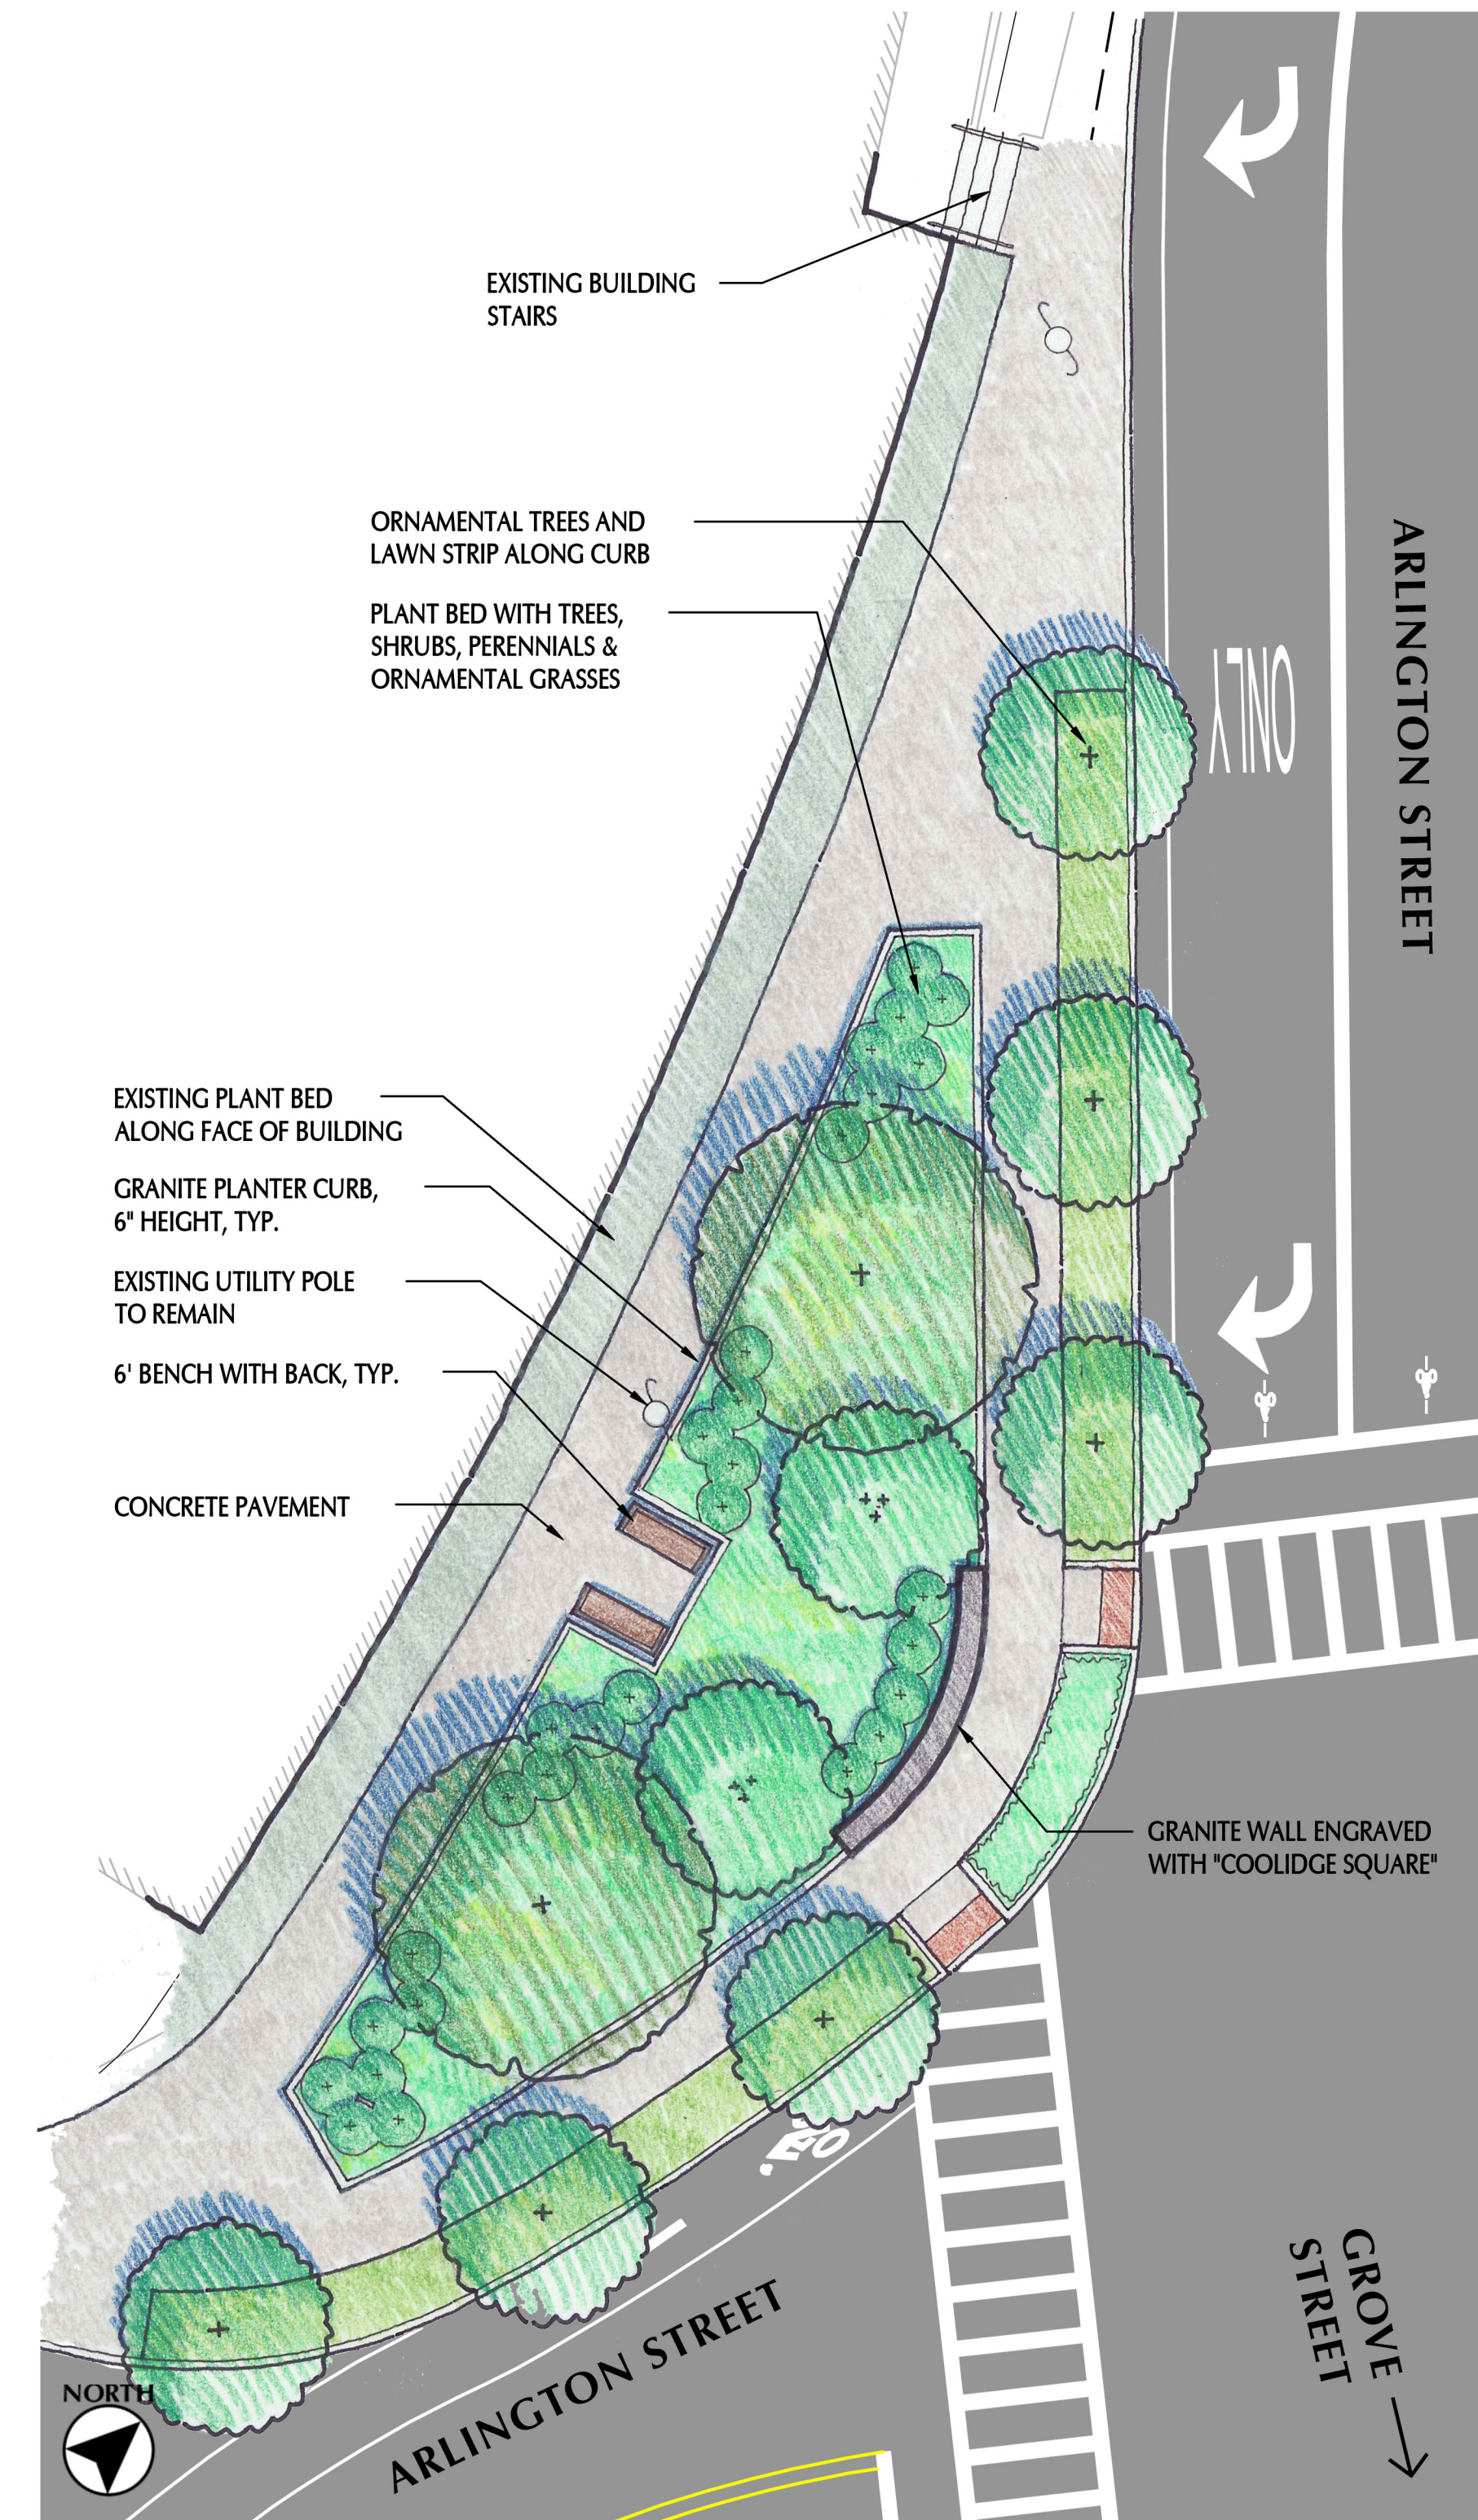

ARLINGTON STREET & GROVE STREET INTERSECTION

SCALE: 1" = 10' - 0"

LANDSCAPE PLACEMAKING AREAS
MOUNT AUBURN STREET - WATERTOWN, MA